





NO.	NOTES
1	All dimensions in millimetres unless otherwise stated.
2	Do not scale off drawing. All dimensions to be checked on site by contractor.
3	Drawings to be used for purposes of Planning Application only.
4	These are not Construction Drawings.
5	The contractor is to set out, check and co-ordinate all dimensions on site during the course of works.

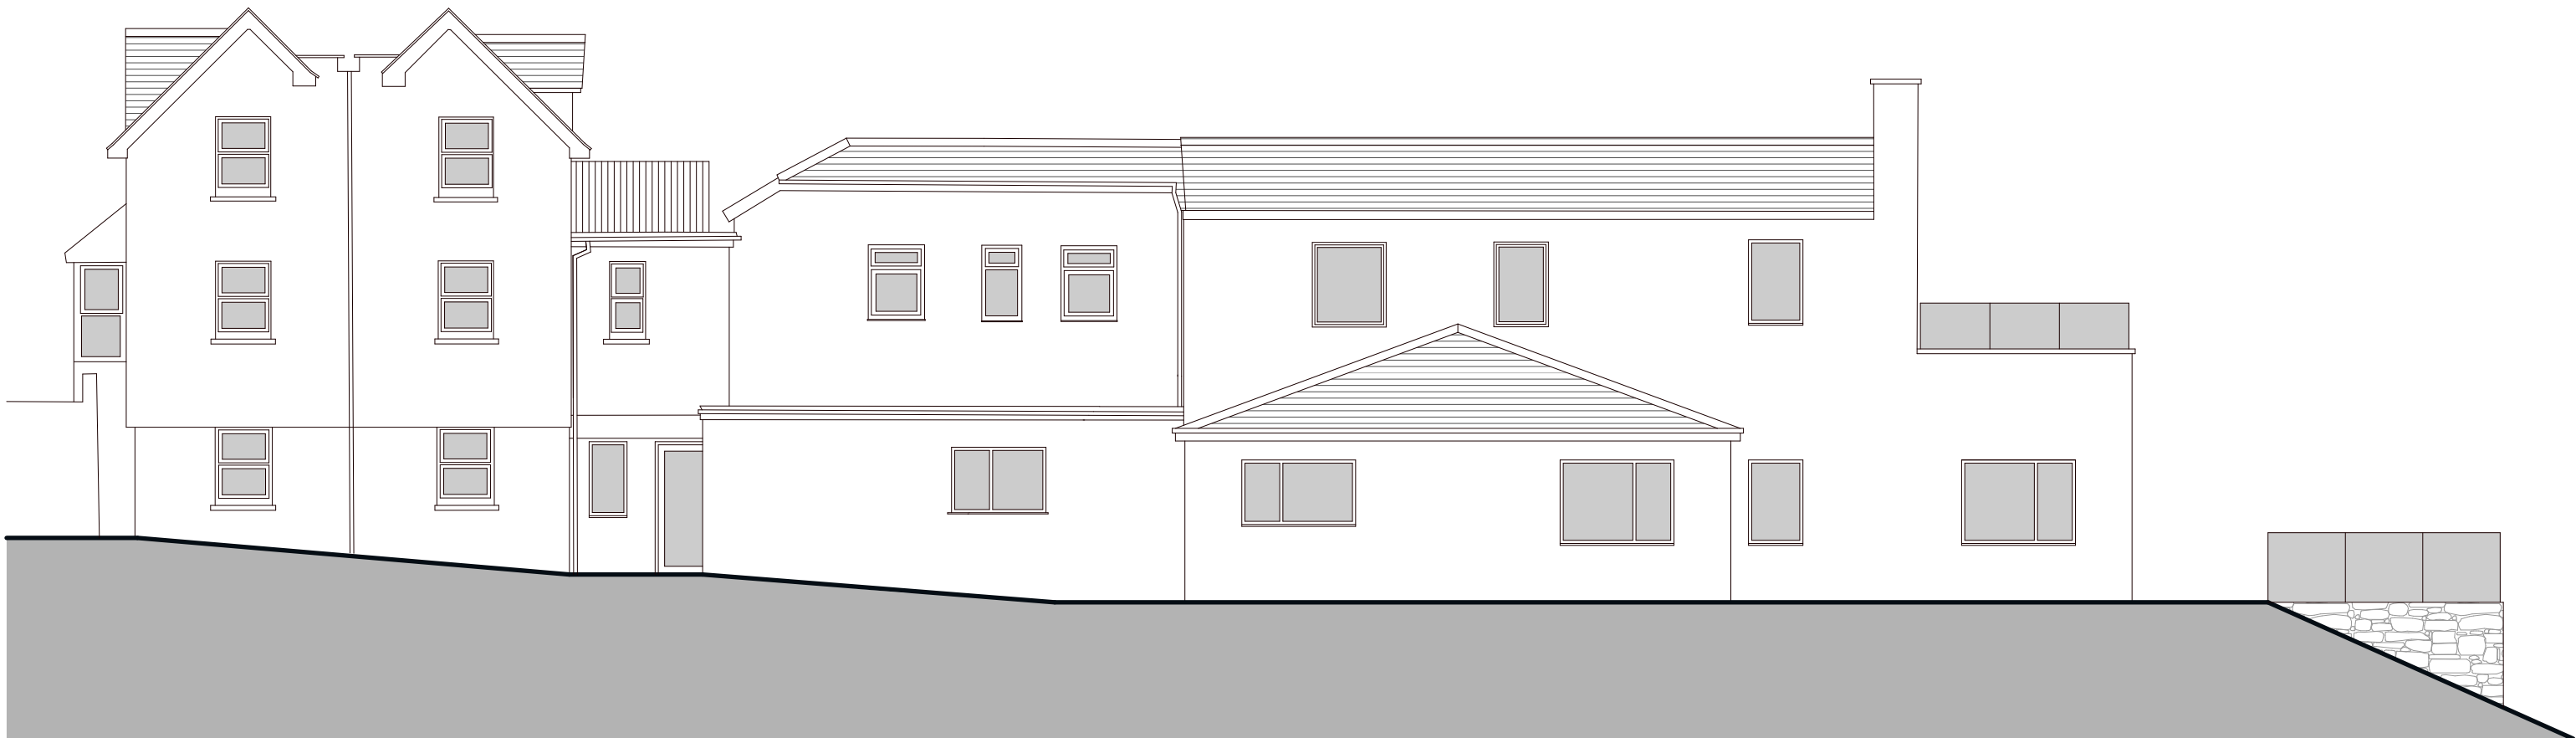

NORTH EAST ELEVATION



NORTH WEST ELEVATION

 

Matt John
MSc Regeneration
BSc (Hons) City and Regional
Planning

RTPI
Accredited Degrees

LABC
Registered
Partner Authoring Scheme

REVISIONS:

SHEET TITLE:
Proposed Elevations - Sheet 1 of 2

PROJECT DESCRIPTION:
PROJECT: Residential Conversion
SITE: Nicholaston House, Penmaen, Swansea
CLIENT: The Board of Trustees/Directors Swansea City Mission and Educational Trust

Atrium
Planning Consultants

MOBILE: 07502 210952

EMAIL: attriumplanning@icloud.com

DATE:
June 2024

SCALE:
1:100

SHEET:

A-1