

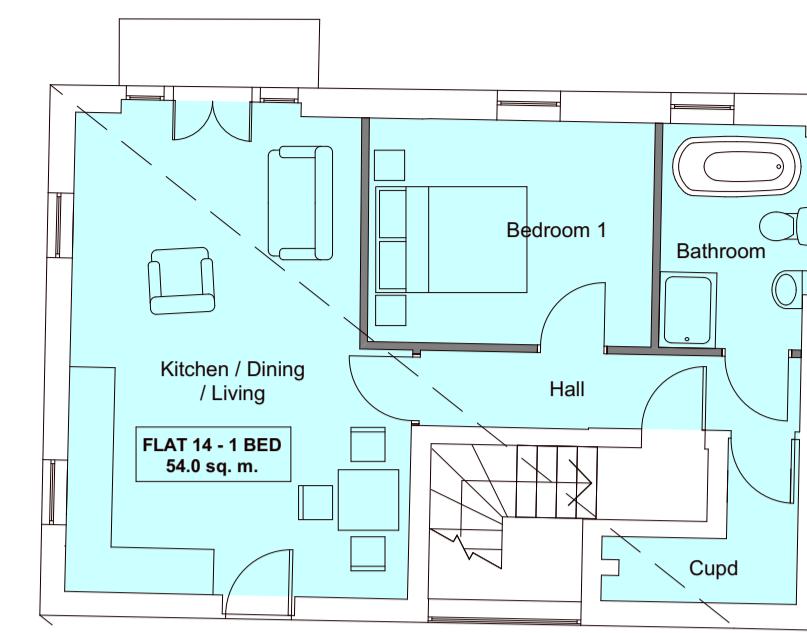
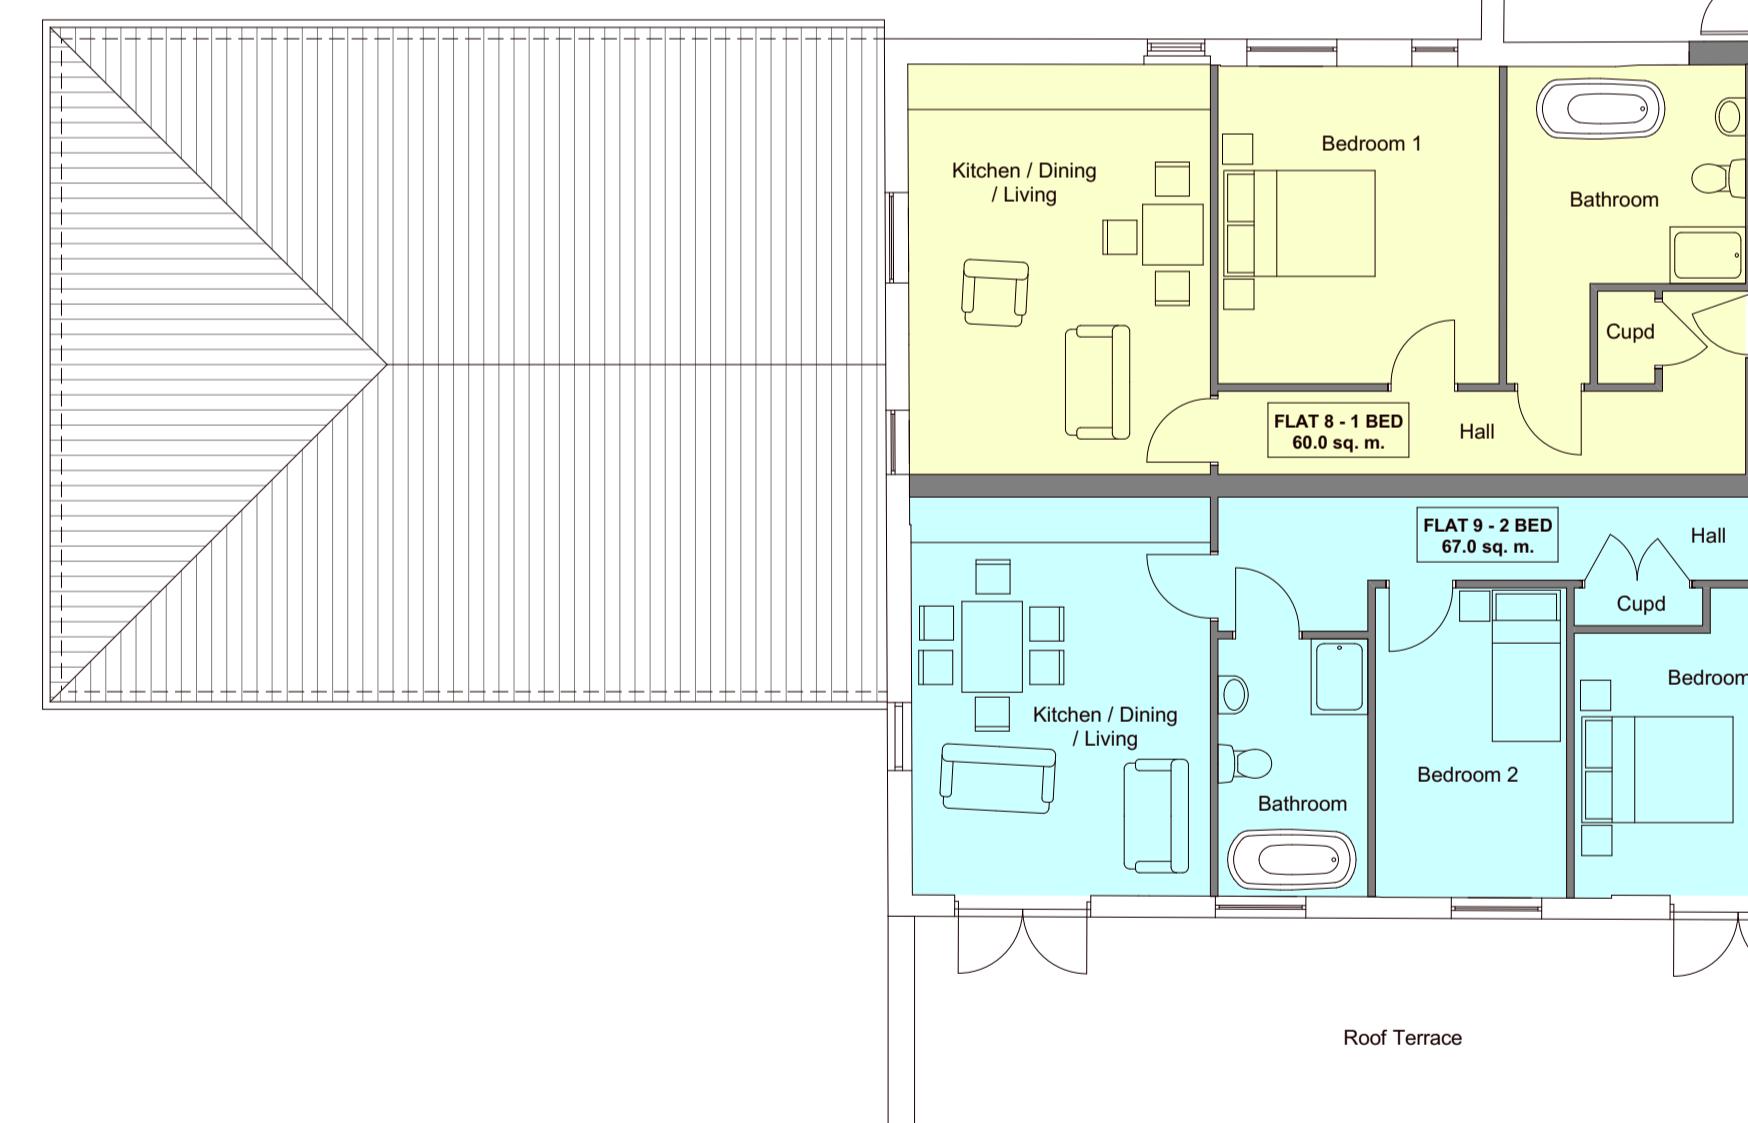



NO.	NOTES
1	All dimensions in millimetres unless otherwise stated
2	Do not scale off drawing. All dimensions to be checked on site by contractor
3	Drawings to be used for purposes of Planning Applications
4	These are not Construction Drawings
5	The contractor is to set out, check and co-ordinate all dimensions on site during the course of works

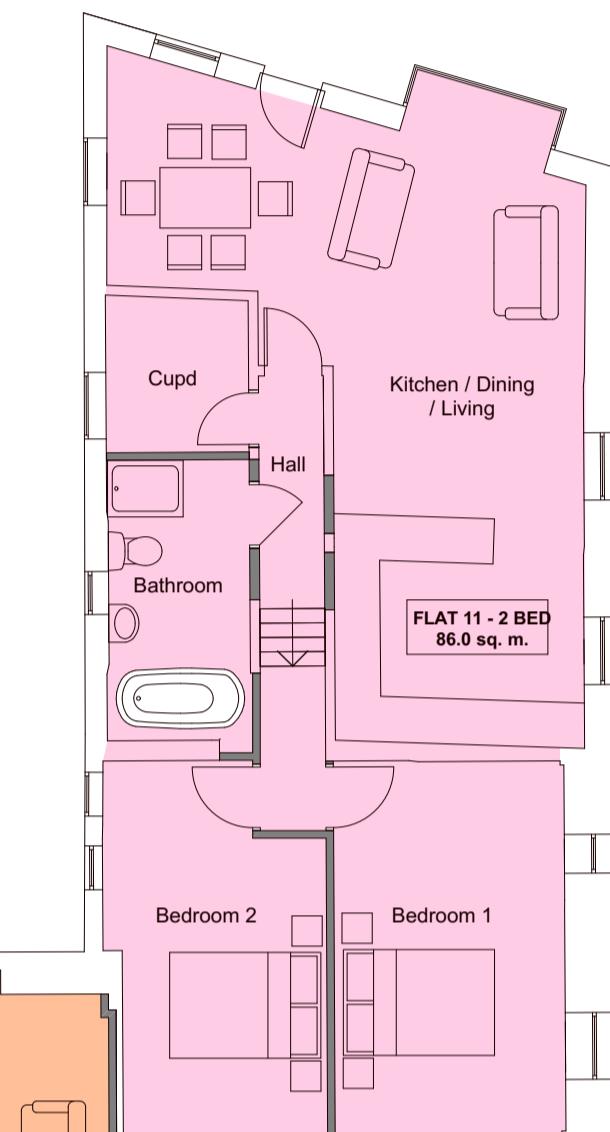

SECOND FLOOR PLAN

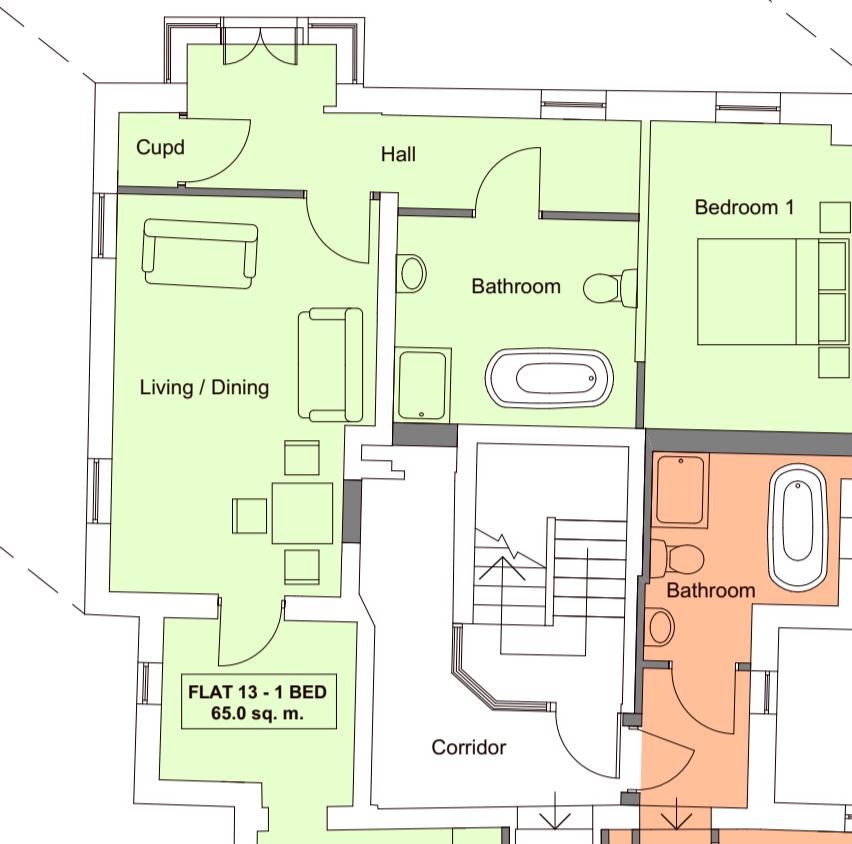

FIRST FLOOR PLAN

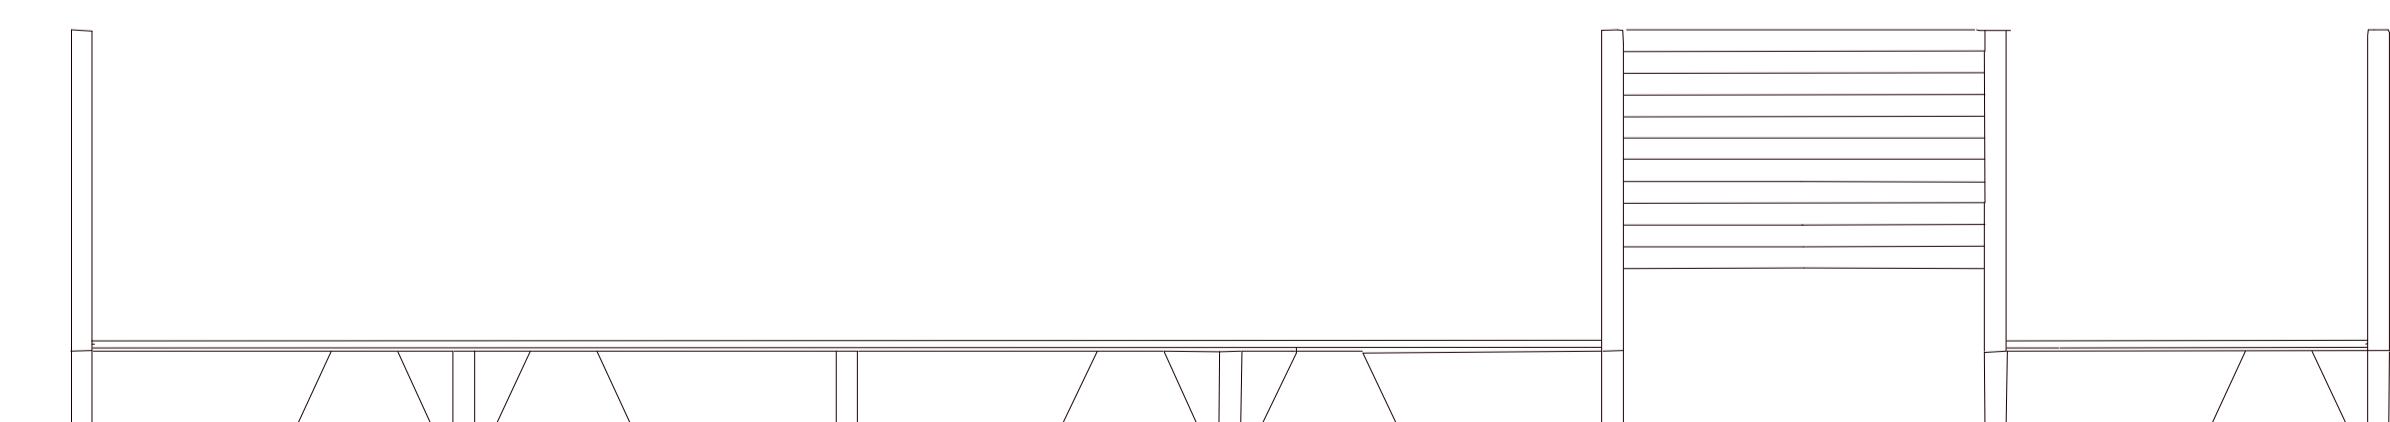

Scale 1 / 100 @ A1
0 1 2 3 4 5 6 7 8 9 10

A-1

PROJECT DESCRIPTION:
PROJECT: Residential Conversion
SITE: Nicholaion House, Penmaen, Swansea
CLIENT: The Board of Trustees/Directors
Swansea City Mission and Educational Trust

atrum
Planning Consultants
MOBILE: 07516 210562
EMAIL: atrumplanning@cloud.com

DATE:
June 2024
SCALE:
1:100
SHEET:

A-1

Mat John
BSc(Hons) City and Regional
Planning
RTP1
Accredited Degrees

LABC
Registered
Permit Authorising Scheme

REVISIONS:

SHEET TITLE:
Proposed First & Second Floor Plans