



**General Notes**  
Drawing based on Ordnance Survey and Measured Survey data.  
Responsibility is not accepted for errors made by others in scaling from this drawing.  
All drawing information should be taken from figured dimensions only.  
Drawing to be used for Local Authority purposes or for Planning only.

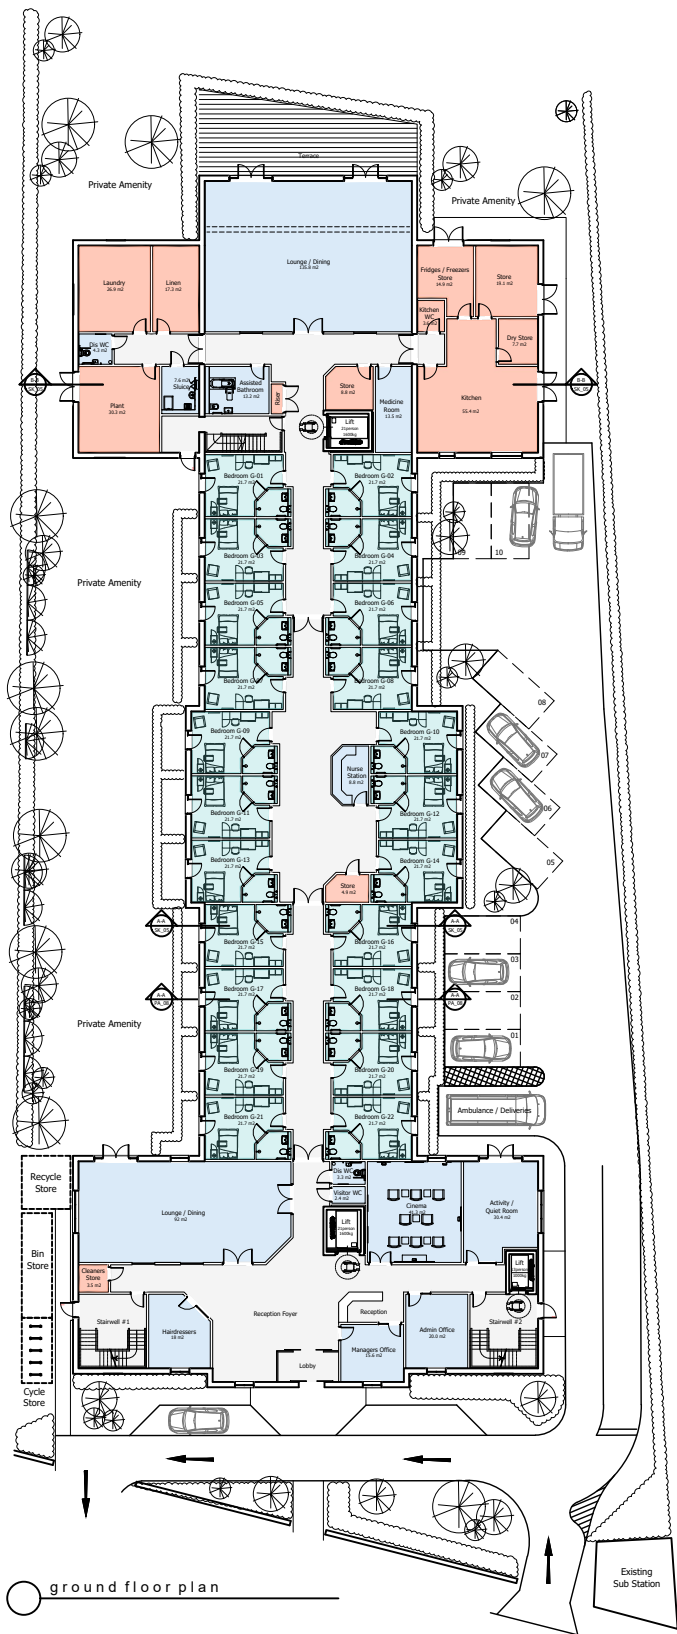


ground floor plan

**Key**


- 1 Bed Unit
- Communal Facilities
- Circulation Areas
- Plant / Services

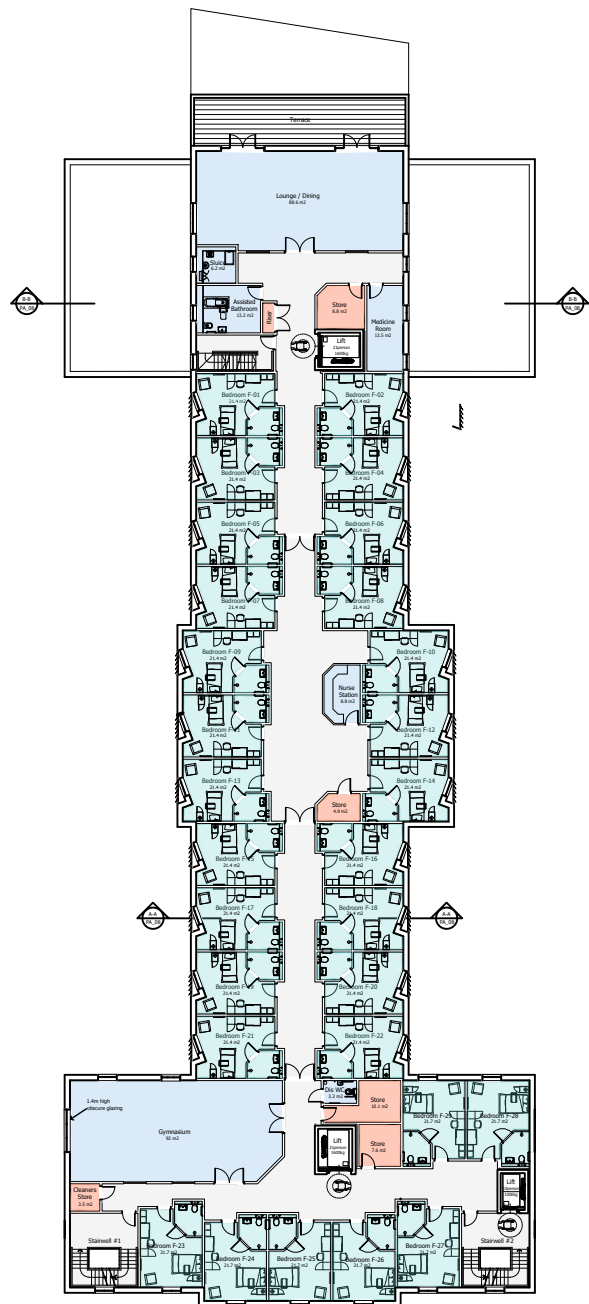

first floor plan

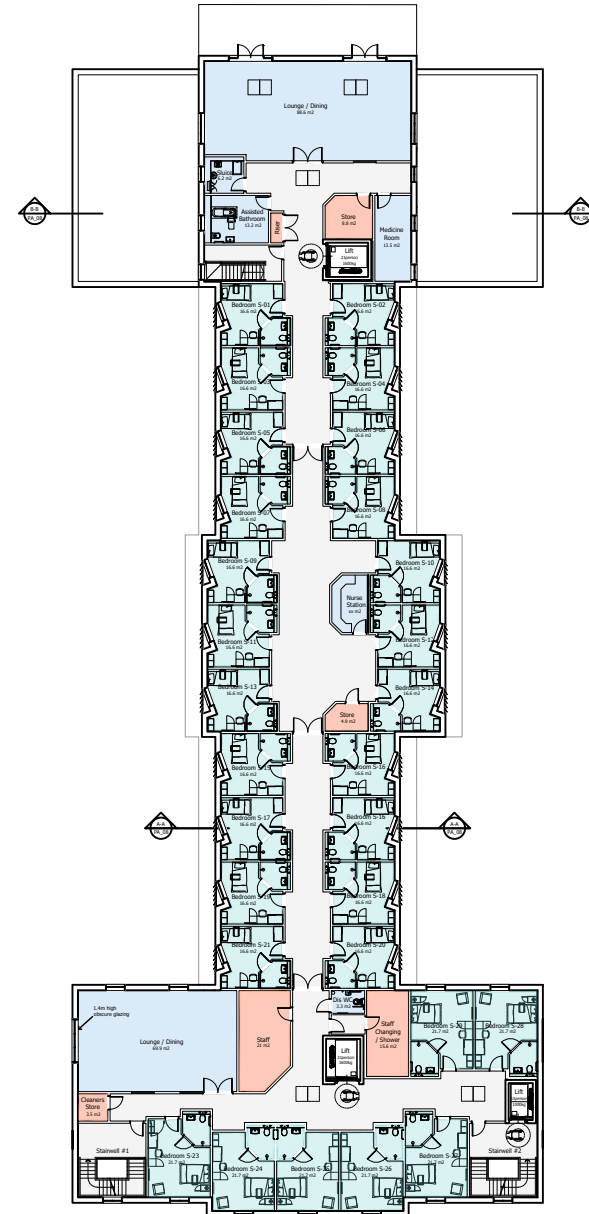

second floor plan

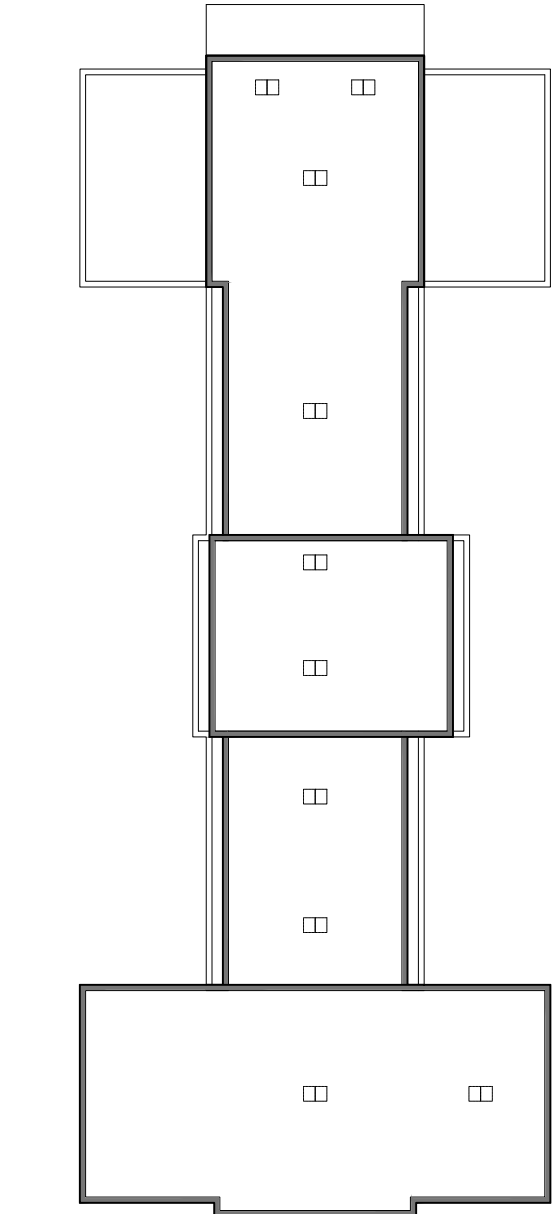

roof plan

REV	DESCRIPTION	DRWN	AUTH	DATE
C	Fins angle adjusted & obscure glazing	KC	NC	18.09.24
B	Fins angle adjusted	KC	NC	08.09.24
A	Fins added to 1st & 2nd Floor	KC	NC	29.08.24

**PLANNING**



**Project**  
**Tower Mount**  
Edgbaston

Client  
Tru Developments

Project No.  
23365

**Proposed Floor Plans**

Date  
July 2024

Drawn by  
KC

Authorised by  
NC

Drawing No.  
**PA\_06**

Revision  
**C**