



General Notes


Drawing based on Ordnance Survey and Measured Survey data.
Responsibility is not accepted for errors made by others in scaling from this drawing.
All drawing information should be taken from figured dimensions only.
Drawing to be used for Local Authority purposes or for Planning only.

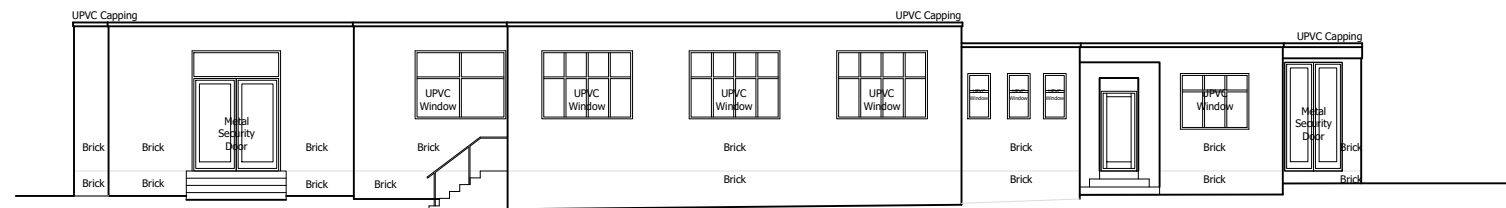


DATUM - 2.00m
FRONT ELEVATION

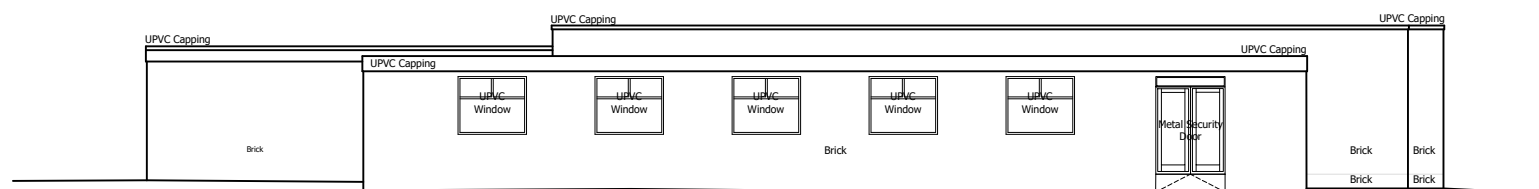

DATUM - 2.00m
REAR ELEVATION

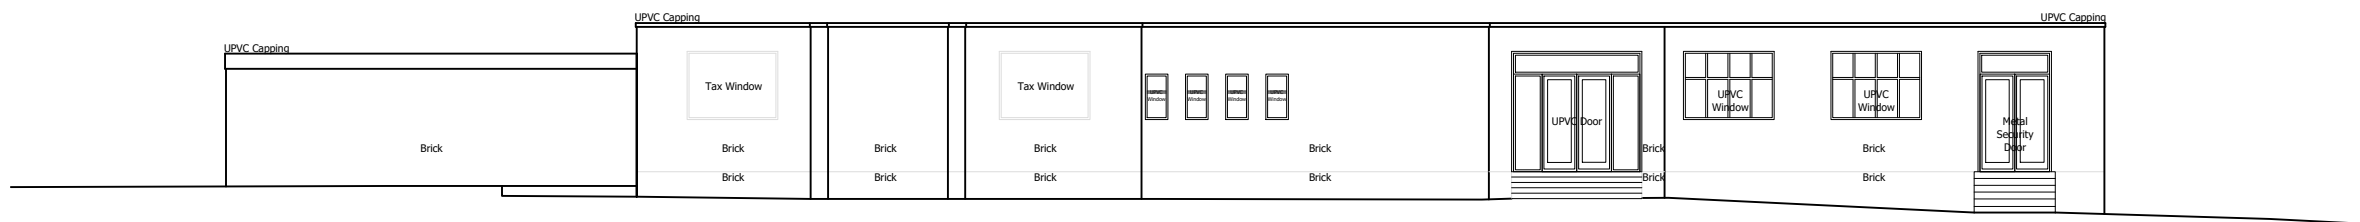



DATUM - 2.00m
SIDE ELEVATION

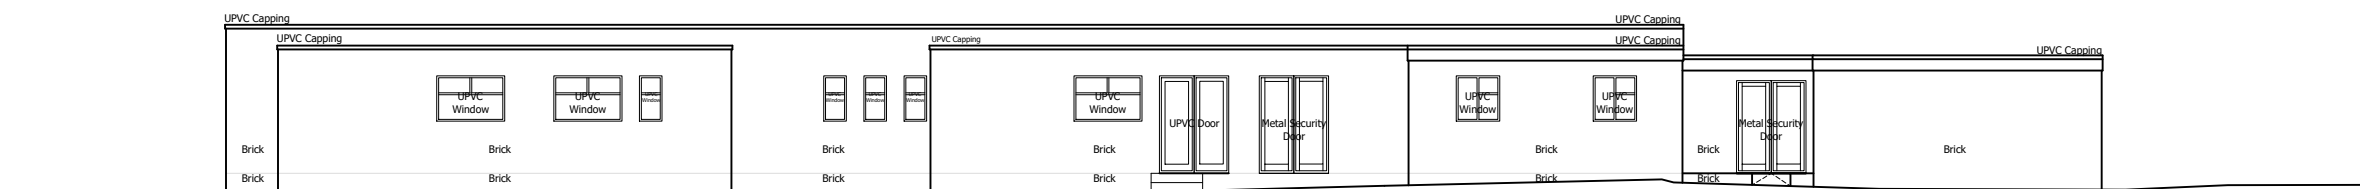

DATUM - 2.00m
SIDE ELEVATION

REV	DESCRIPTION	DRWN	AUTH	DATE

PLANNING

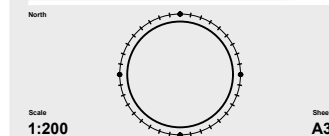 

Scale: 1:200
Sheet: A3

Project: **Tower Mount**
Edgbaston
Client: **Tru Developments**
Project No: **23365**

Existing Elevations

Date: **March 2024**
Drawing No: **PA_05**
Drawn by: **KC**
Authorized by: **NC**

PA_05