



PROPOSED GROUND FLOOR PLAN

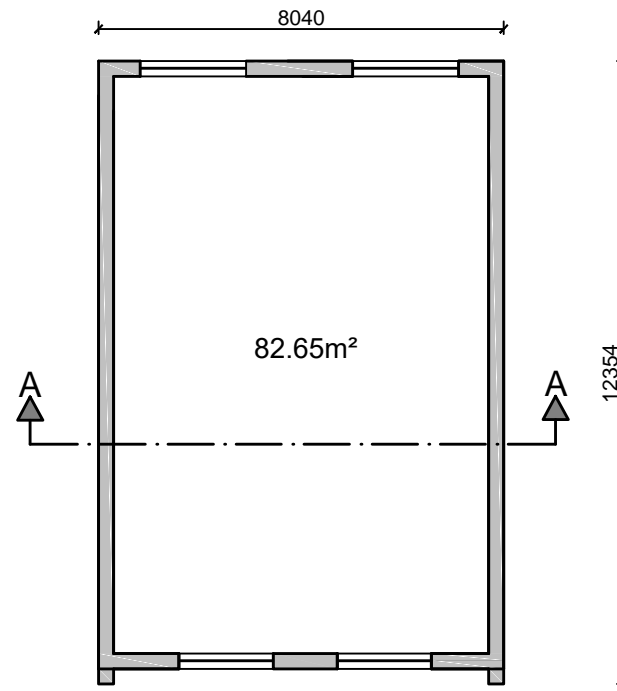


PROPOSED FIRST FLOOR PLAN

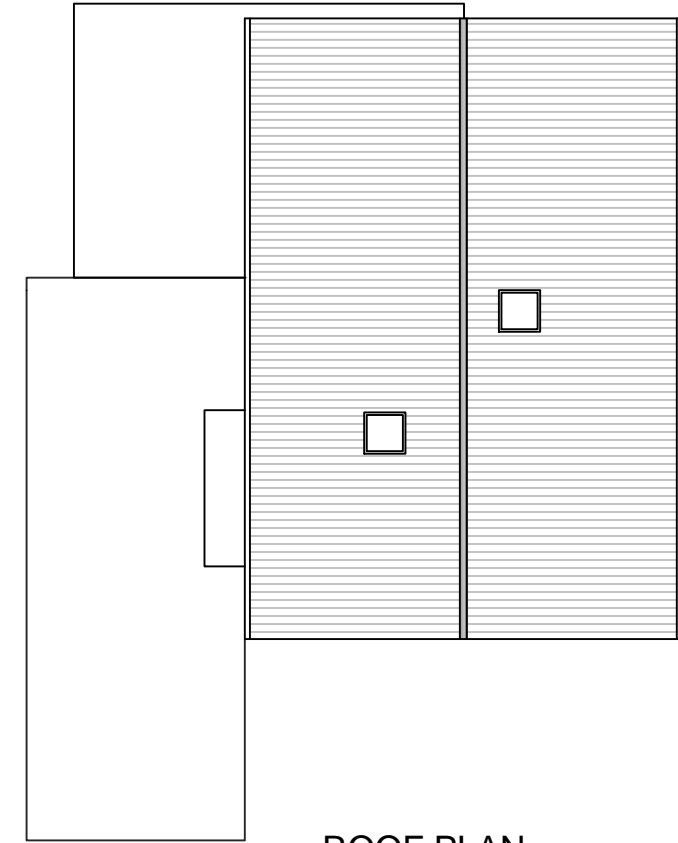


ROOF PLAN




FRONT ELEVATION

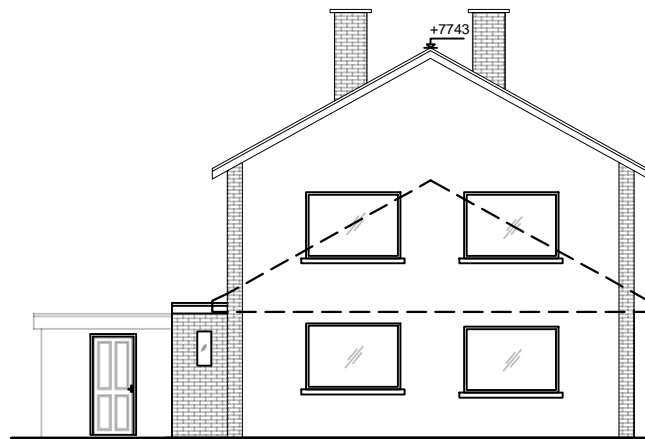

REAR ELEVATION

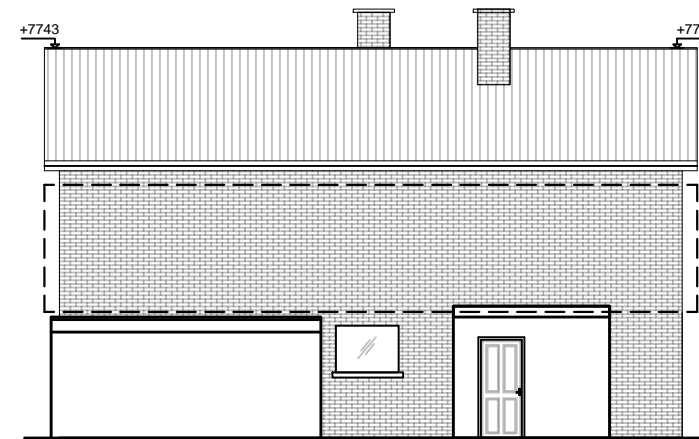

SIDE ELEVATION

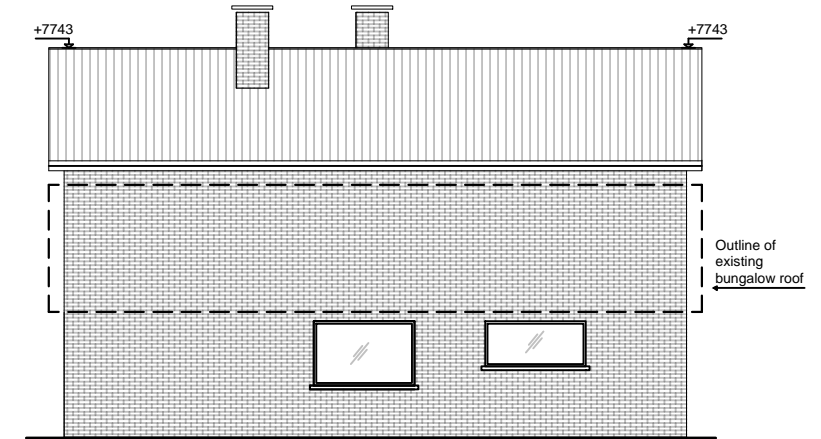

SIDE ELEVATION



Revision	Description	Date

Project  
 289 Longheath Gardens  
 Croydon  
 CR0 7TZ

Drawing Name  
 PROPOSED PLANS AND ELEVATIONS

**Suburban Studios**  
 www.suburbanstudios.co.uk

COOMBE FARM, CR0 5HL 020-8654-2310 info@suburbanstudios.co.uk	Job No 090903	Date AUGUST 2025
	Drawing Number 003	Rev --
	Scale 1:150@A3	
	Drawn:	Checked: