


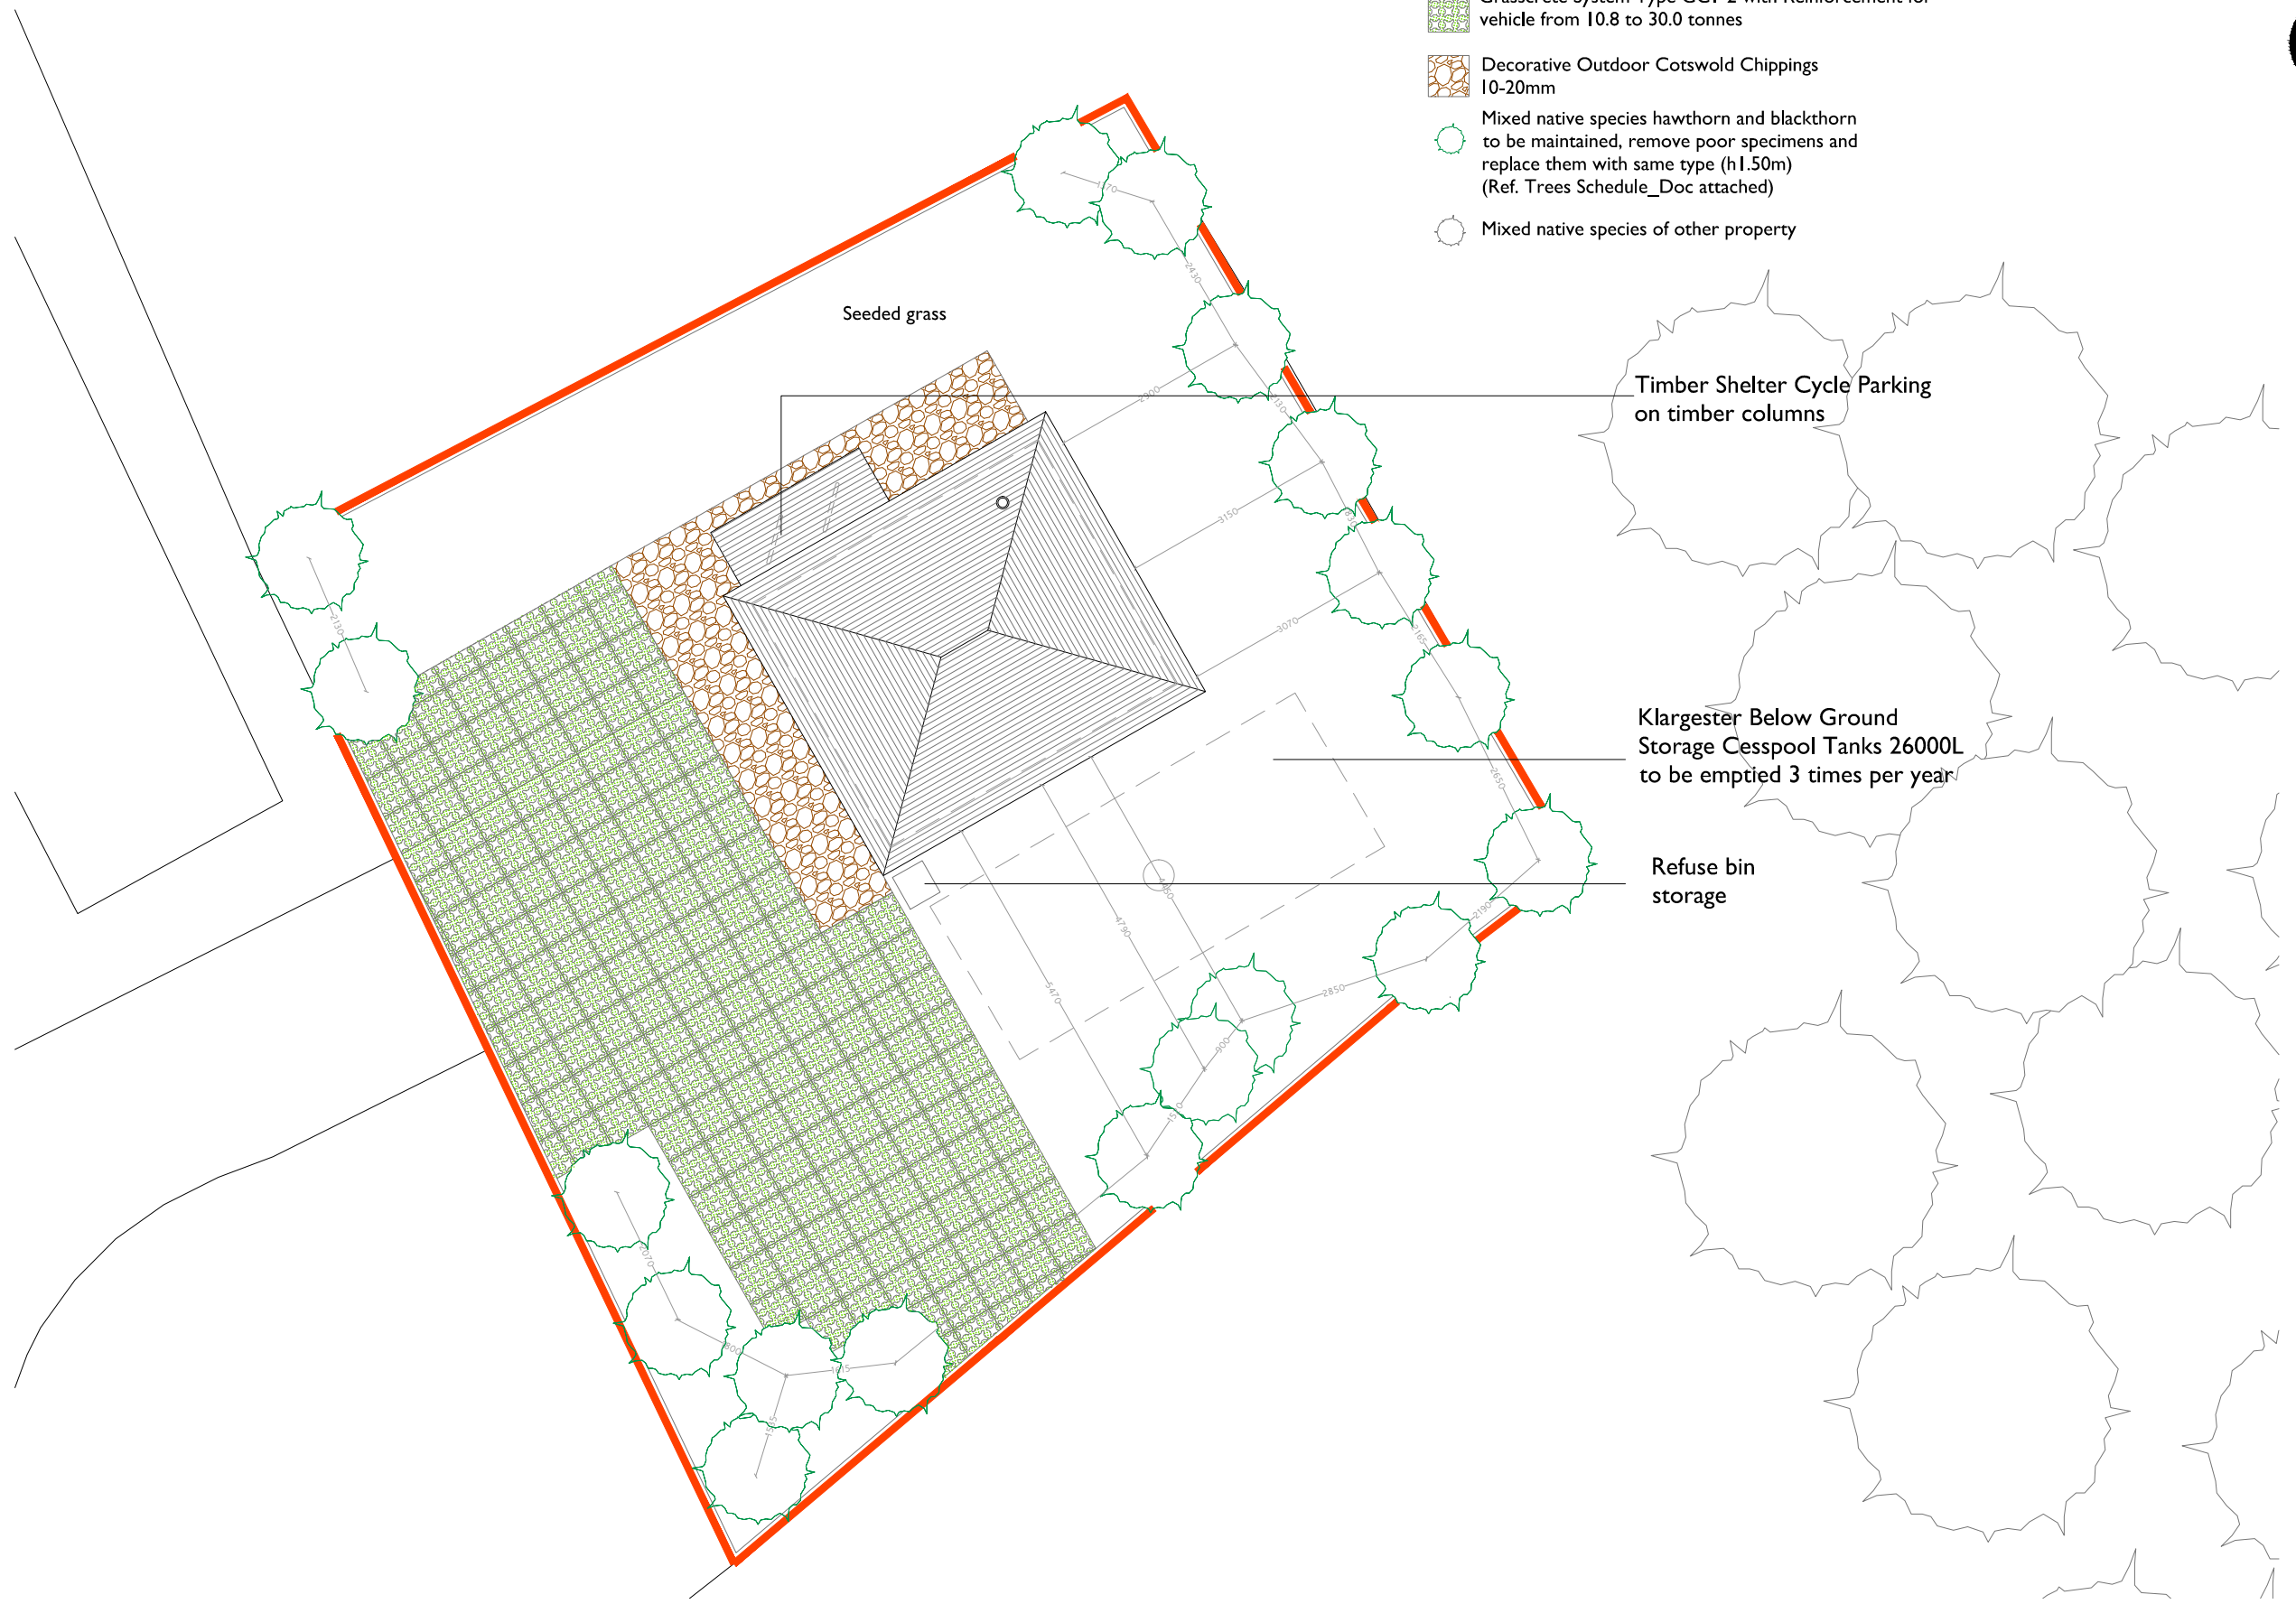

- Site Boundary
- Grasscrete System Type GCI-2 with Reinforcement for vehicle from 10.8 to 30.0 tonnes
- Decorative Outdoor Cotswold Chippings 10-20mm
- Mixed native species hawthorn and blackthorn to be maintained, remove poor specimens and replace them with same type (h1.50m) (Ref. Trees Schedule_Doc attached)
- Mixed native species of other property



Revision	Description	Date
B	Landscape design, bike storage amended, tree survey added	27.06.14
A	Cesspool added	12.04.10

Project
Former Pump Station at Perrotts Brook, GL7 7BL.

Drawing Name
Proposed Site Plan

Suburban Studios
www.suburbanstudios.co.uk
COOMBE FARM, CR0 5HL
020-8654-2310
info@suburbanstudios.co.uk

Job No	090407	Date	27/06/14
Drawing Number	090407-05	Rev	B
Scale	1:100 @A3		
Drawn:	CD	Checked:	MI

DO NOT SCALE FROM THIS DRAWING: Any drawing errors or divergences should be brought to the attention of SubUrban Studios at the address shown.