




SLP 1:1250

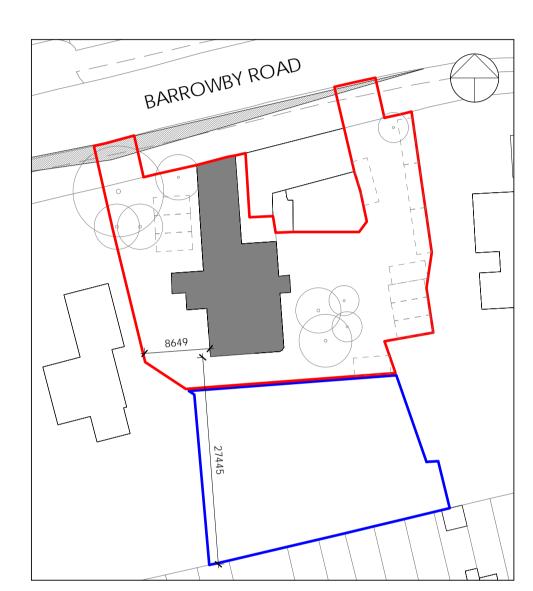

BLOCK PLAN 1:500

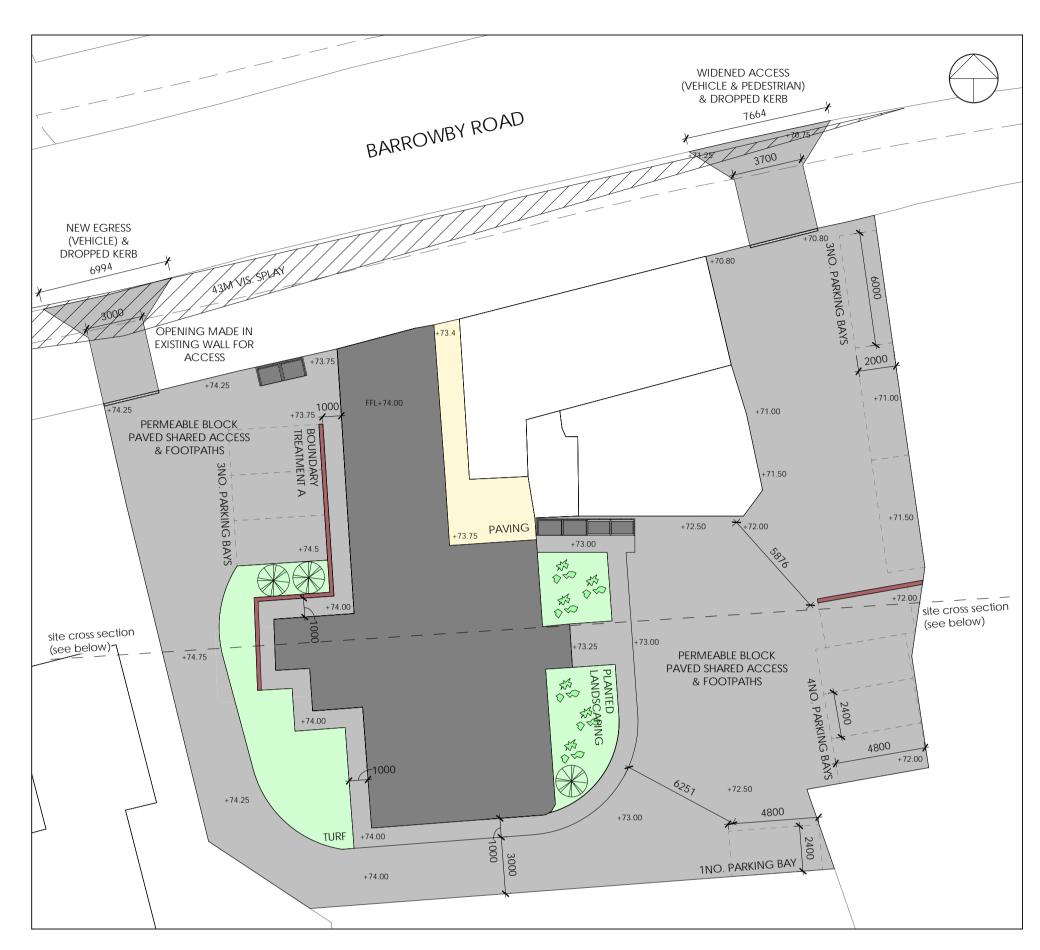

LANDSCAPING PLAN

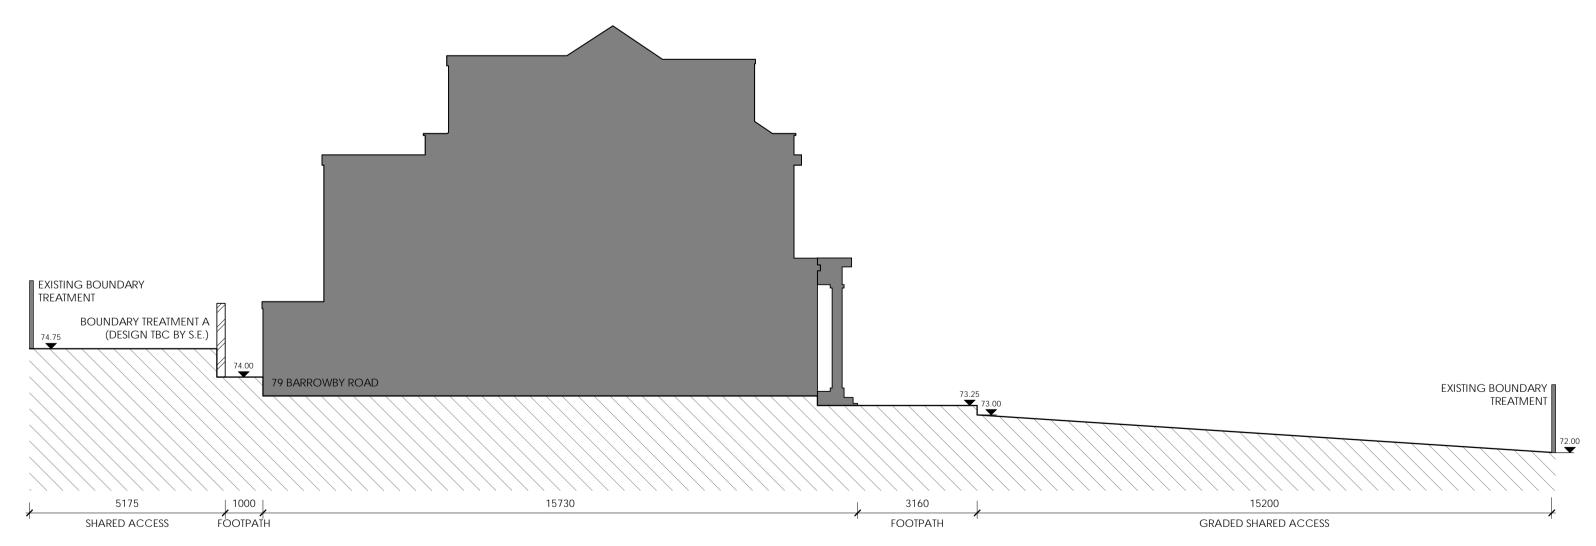

SITE CROSS SECTION 1:100

Red brick double-skin
boundary wall with
stretcher/soldier coping - wall
to follow pitch of stepped
access to front door (900mm
high above)

BOUNDARY TREATMENT A

This drawing to be read in conjunction with all other drawings and documents in the

MNCN/CS/21/067 series.

Any work that is carried out on the basis of this drawing should be carried out to all relevant British Standards and associated manufacturer's

instructions/recommendations. Contractors carrying out any work associated with this drawing will be deemed to include in their price all work necessary in addition to those detailed as well as verifying all dimensions prior to work commencing.

Dimensions shown are in millimetres, unless otherwise stated. Any use of these dimensions, other than for general reference, are subject of third party checking on site.

KEY:



 Assorted Planting with 5 10cm pot sizes and heights of
 2-3 ft installed at the end of the project (Ceanothus Blue, Weigelia, Spiraea Japonica Gold Mound, Forsythia, Buddleia Pink or similar)



Timber bin store with closeboard panelled finish (size to suit req. capacity)



Aco channel drainage connected to existing system



Proposed native tree species (Cherry, Crab Apple, Dogwood or similar)



- Existing trees to be removed (9no. total)

Rev	Date	Description	Drawn
	•		
0	12.01.2022	ORIGINAL PLANNING ISSUE	TM
А	22.06.2022	Rev A - Add. of dormers and block paving	TM
В	08.08.2022	Rev B - Adj. Parking & Flat 5	TM

Project Status:

PLANNING

Project Title: Proposed alterations at 79 Barrowby

Drawing Title:

Drawing no.:

Site Plans

MNCN/CS/21/067/P0

As indicated@ A1

