

LOCATION PLAN
1:1250 @ A4



BLOCK PLAN
1:500 @ A4



Address - Unit 4, Grosvenor Way, London E5 9ND
Phone - 020 3781 8008
E-mail - office@redwoodsprojects.co.uk
Web - www.redwoodsprojects.co.uk

Any errors on Dimensions to be reported to the Architect prior to commencement of Works.
Dimensions and areas are based on survey information.
This drawing is copyright © Redwoods Projects.
All dimensions to be checked on site Prior work.

REFERENCE: 9 WESTOE ROAD, LONDON N9 OSH, UK

TITLE: LOCATION AND BLOCK PLANS

PROJECT No: 3541 DATE: 31-03-2025


SHEET No: **E 00**



NOTES:


DRAWN BY: JRL

EDITED BY:

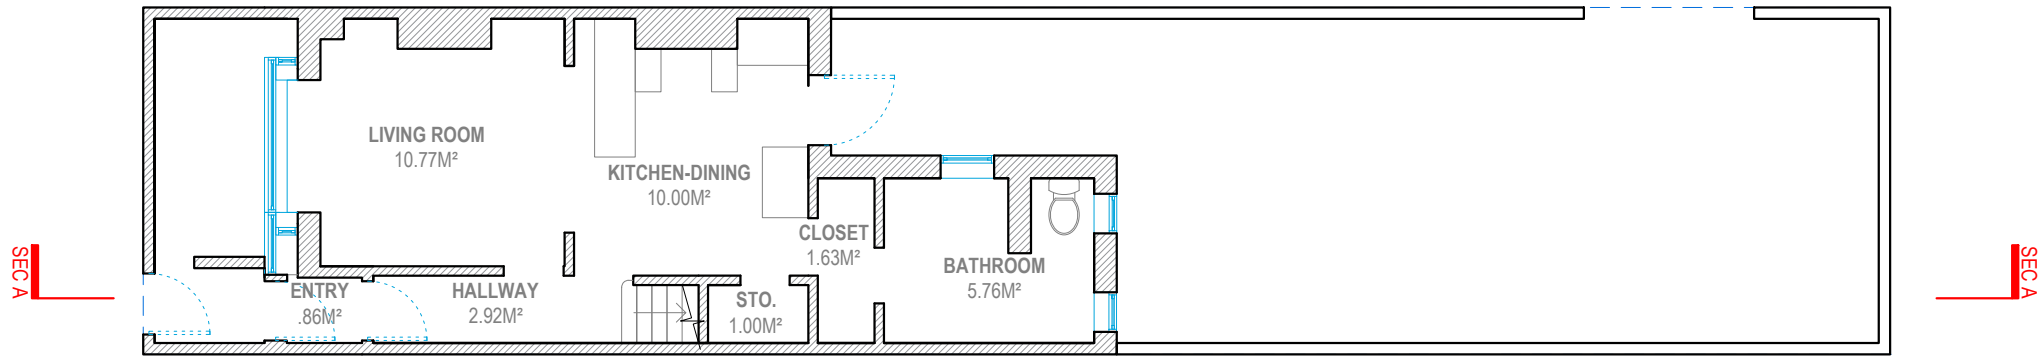

GROUND FLOOR

G.I.A = 37.00M²

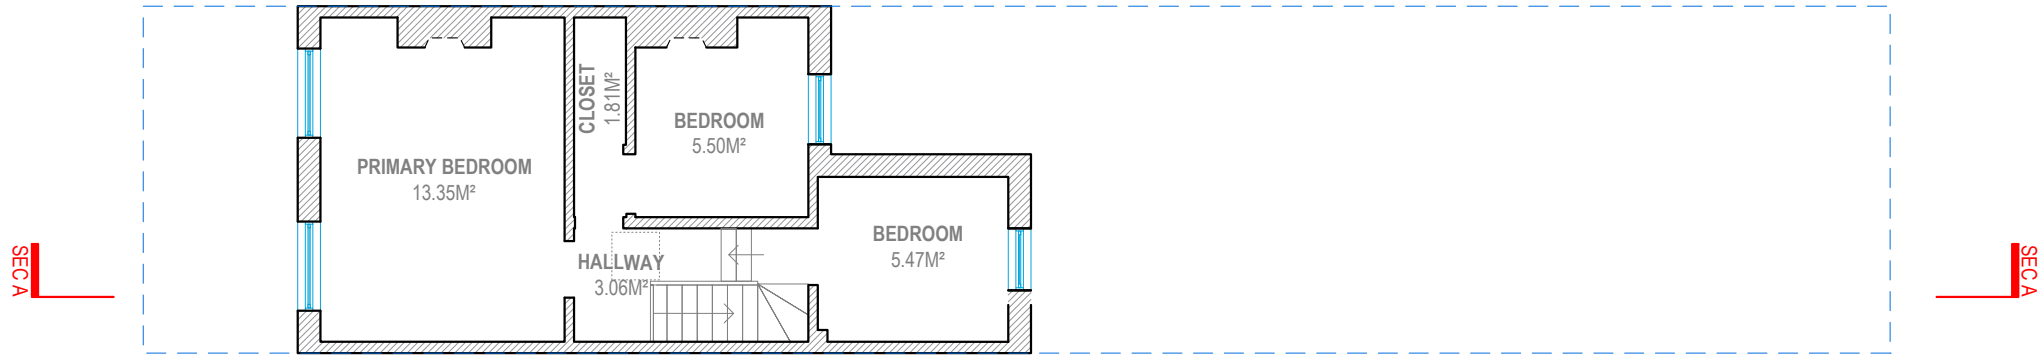

FIRST FLOOR

G.I.A = 31.65M²



Address - Unit 4, Grosvenor Way, London E5 9ND
Phone - 020 3781 8008
E-mail - office@redwoodsprojects.co.uk
Web - www.redwoodsprojects.co.uk


Any errors on Dimensions to be reported to the Architect prior to commencement of Works.
Dimensions and areas are based on survey information.
This drawing is copyright © Redwoods Projects.
All dimensions to be checked on site Prior work.

REFERENCE: 9 WESTOE ROAD, LONDON N9 0SH, UK

TITLE: EXISTING DRAWINGS
FLOOR PLANS

PROJECT No 3541 DATE: 31-03-2025

SHEET No E 01

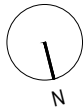


0 1 2 5m scale 1:100 @A3


NOTES:

DRAWN BY JRL

EDITED BY

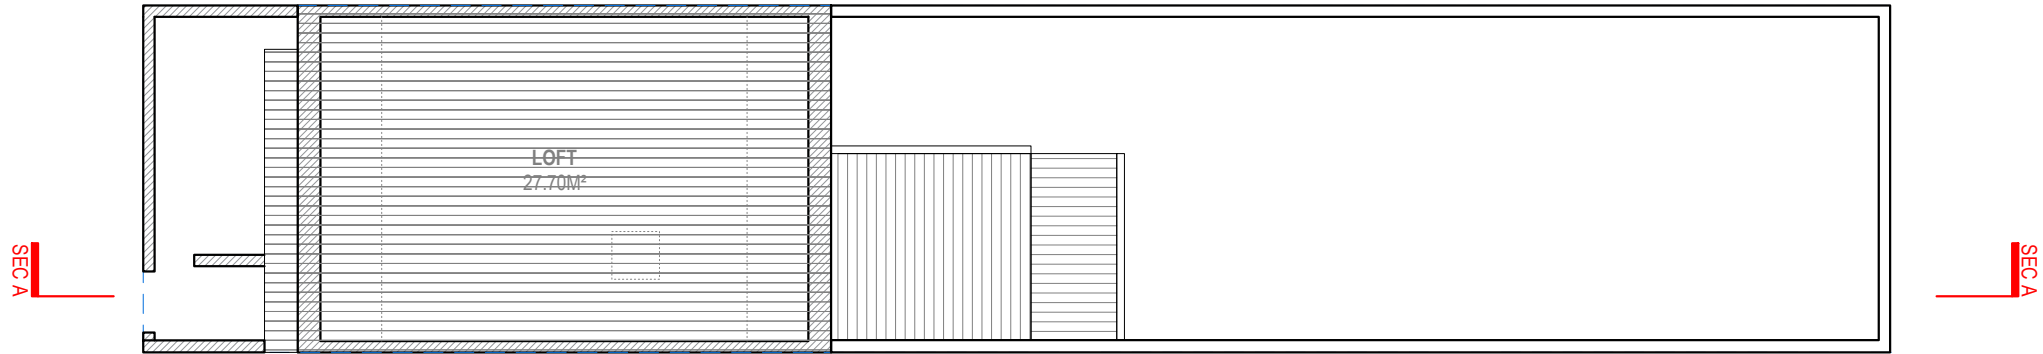

ATTIC FLOOR
G.I.A = 27.70M²

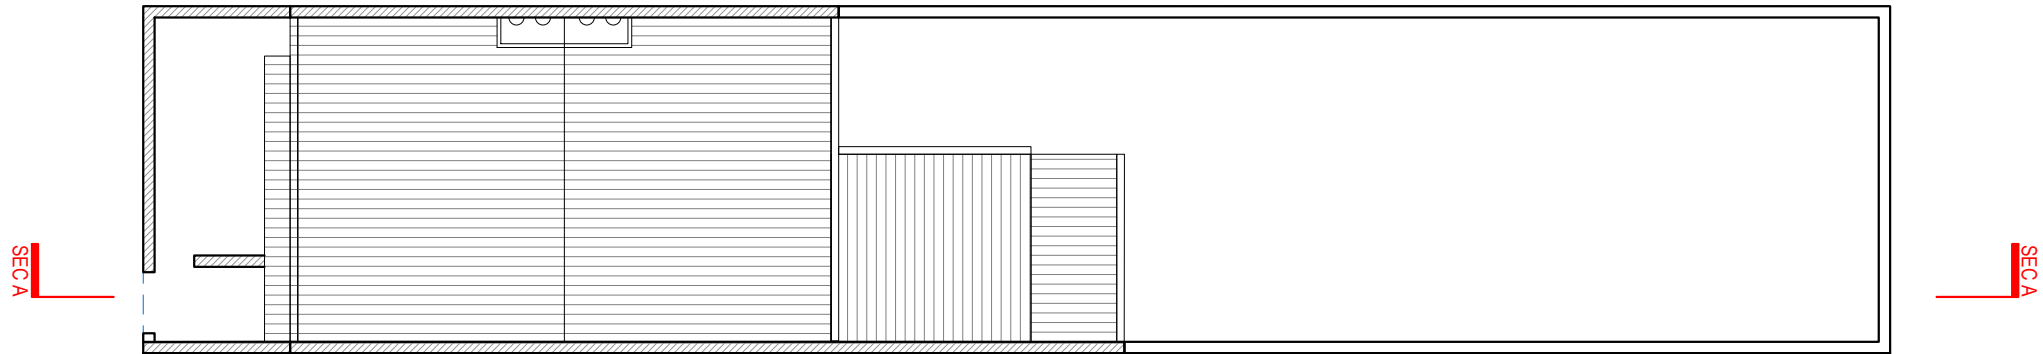

ROOF PLAN



Address - Unit 4, Grosvenor Way, London E5 9ND
Phone - 020 3781 8008
E-mail - office@redwoodsprojects.co.uk
Web - www.redwoodsprojects.co.uk
Any errors on Dimensions to be reported to the Architect prior to commencement of Works.
Dimensions and areas are based on survey information.
This drawing is copyright © Redwoods Projects.
All dimensions to be checked on site Prior work.

REFERENCE: 9 WESTOE ROAD, LONDON N9 0SH, UK

TITLE: EXISTING DRAWINGS
FLOOR PLANS

PROJECT No 3541 DATE: 31-03-2025

SHEET No E 02




0 1 2 5m scale 1:100 @A3


NOTES:

DRAWN BY JRL

EDITED BY

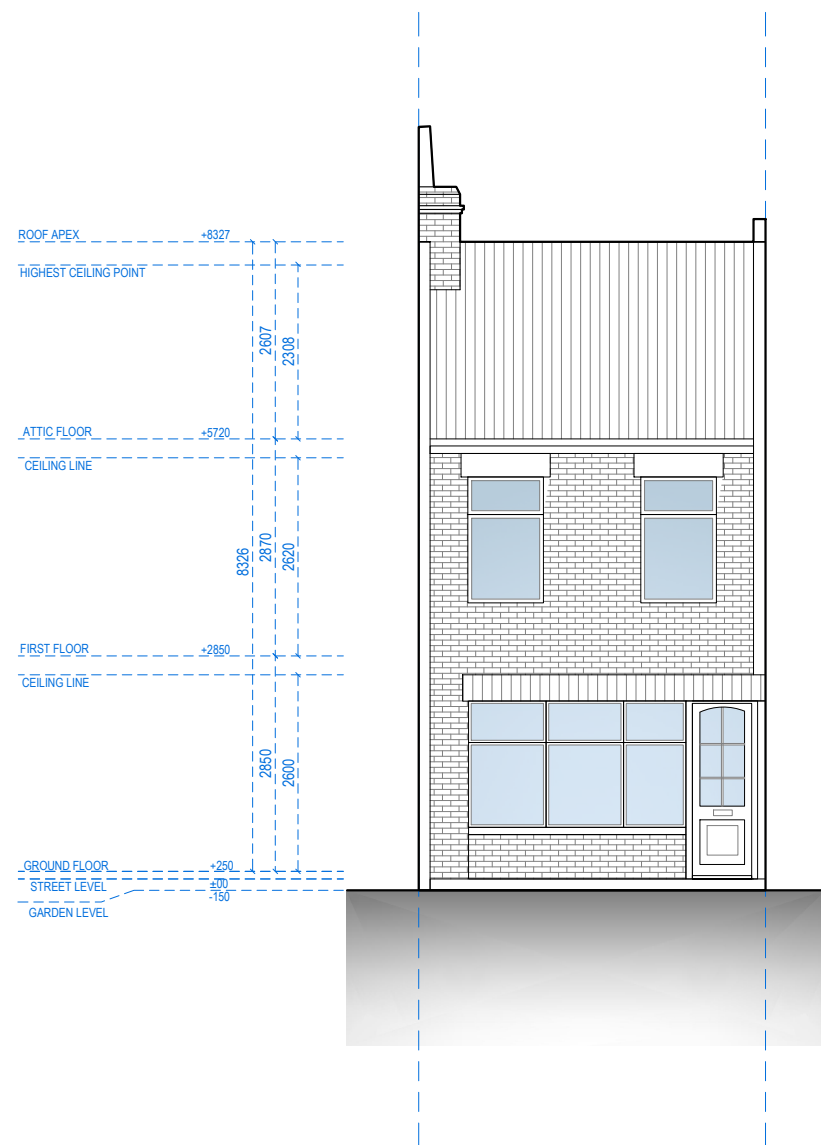

FRONT ELEVATION

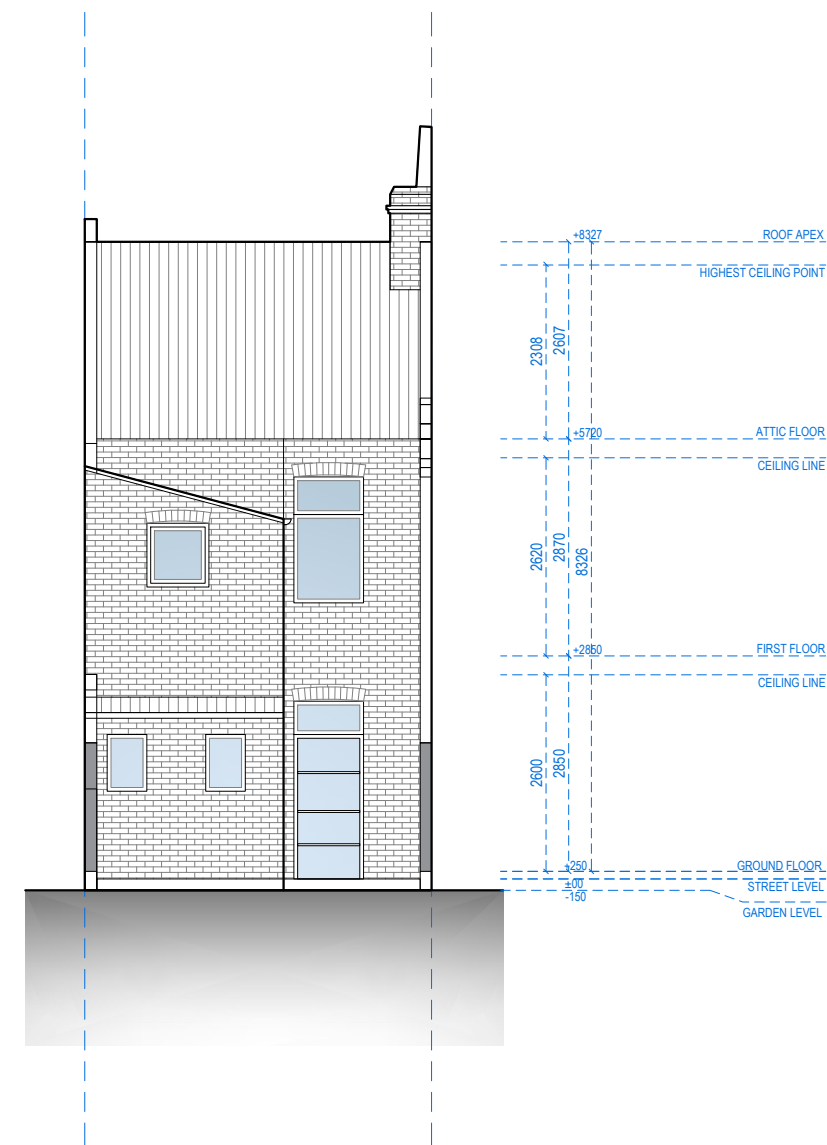

REAR ELEVATION



Address - Unit 4, Grosvenor Way, London E5 9ND
Phone - 020 3781 8008
E-mail - office@redwoodsprojects.co.uk
Web - www.redwoodsprojects.co.uk

Any errors on Dimensions to be reported to the Architect prior to commencement of Works.
Dimensions and areas are based on survey information.
This drawing is copyright © Redwoods Projects.
All dimensions to be checked on site Prior work.

REFERENCE: 9 WESTOE ROAD, LONDON N9 0SH, UK

TITLE: EXISTING DRAWINGS
ELEVATIONS

PROJECT No 3541 DATE: 31-03-2025


SHEET No E 03

0 1 2 5m scale 1:100 @A3

NOTES:

DRAWN BY JRL

EDITED BY

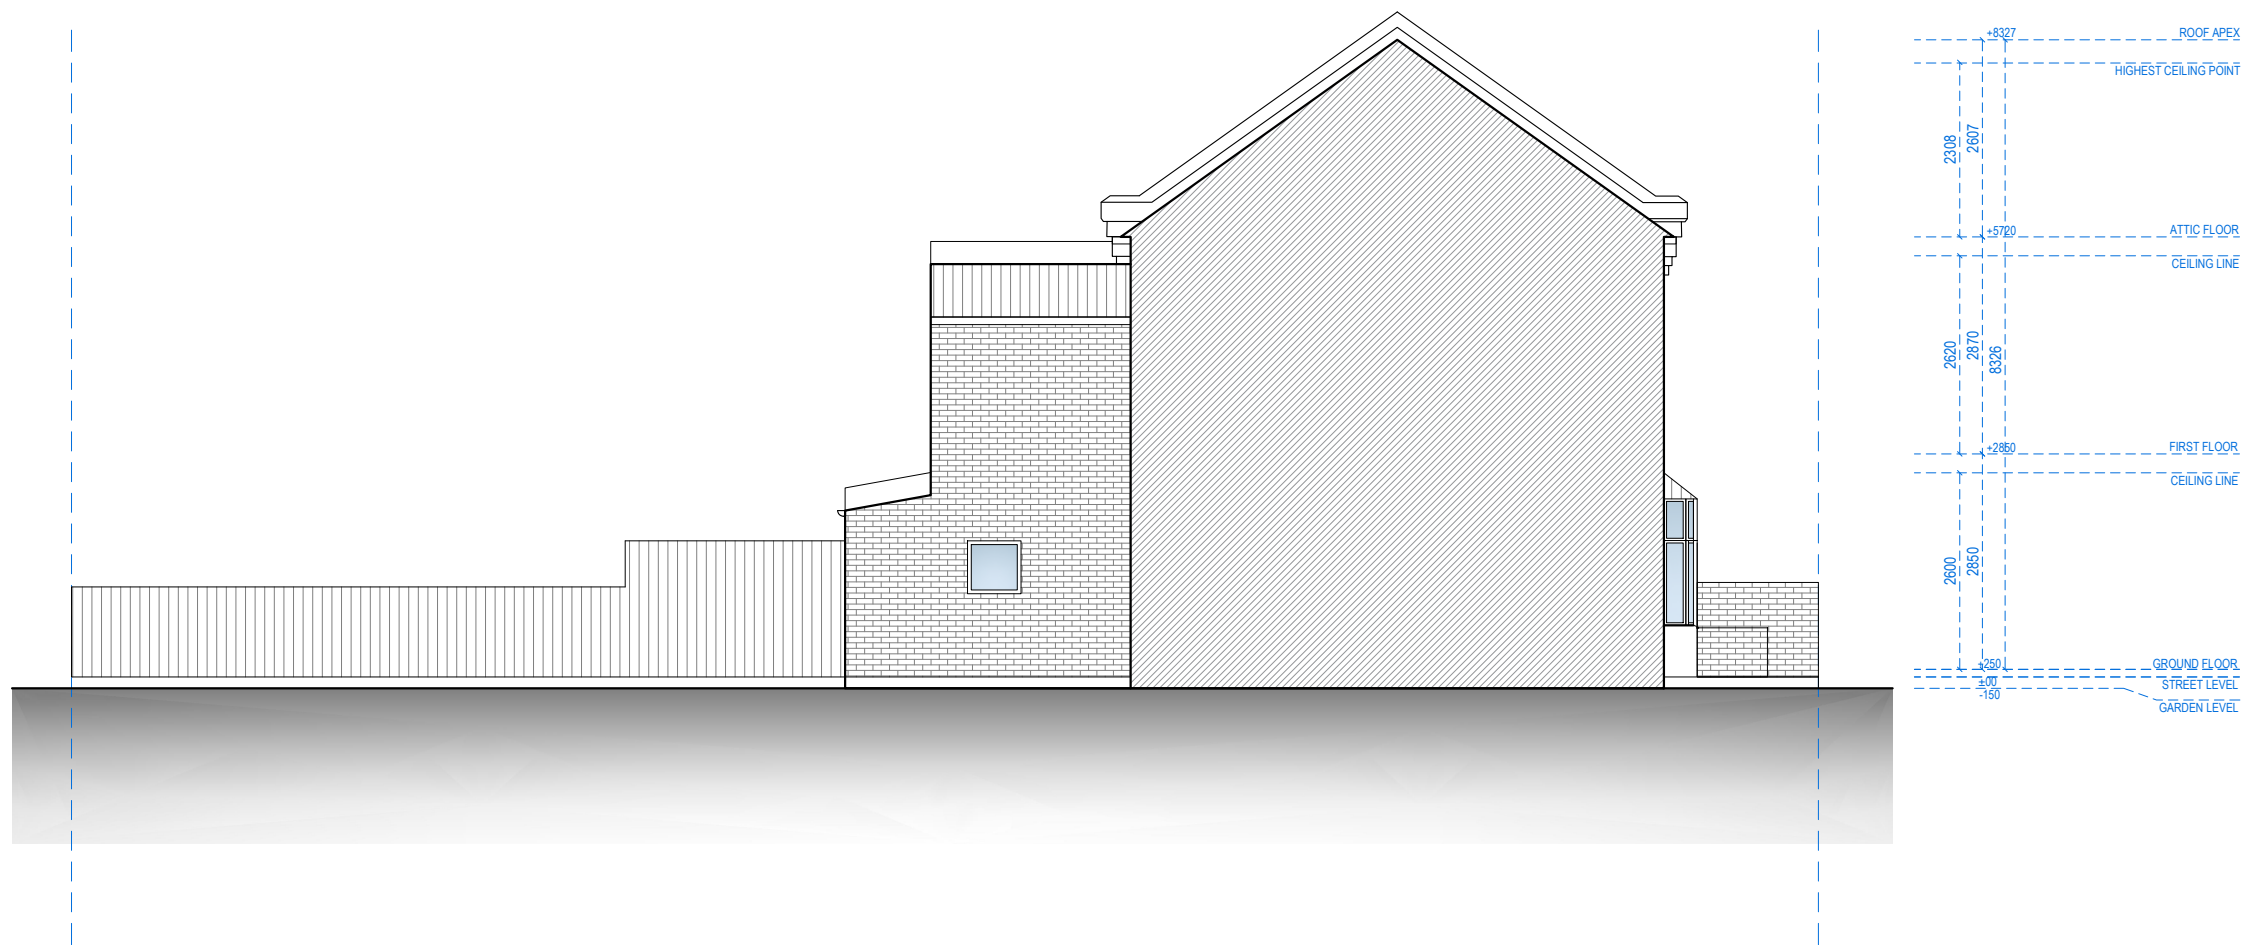

RIGHT SIDE ELEVATION



Address - Unit 4, Grosvenor Way, London E5 9ND
Phone - 020 3781 8008
E-mail - office@redwoodsprojects.co.uk
Web - www.redwoodsprojects.co.uk
Any errors on Dimensions to be reported to the Architect prior to commencement of Works.
Dimensions and areas are based on survey information.
This drawing is copyright © Redwoods Projects.
All dimensions to be checked on site Prior work.

REFERENCE: 9 WESTOE ROAD, LONDON N9 0SH, UK

TITLE: EXISTING DRAWINGS
ELEVATION

PROJECT No 3541 DATE: 31-03-2025


SHEET No E 04

0 1 2 5m scale 1:100 @A3

NOTES:

DRAWN BY JRL

EDITED BY

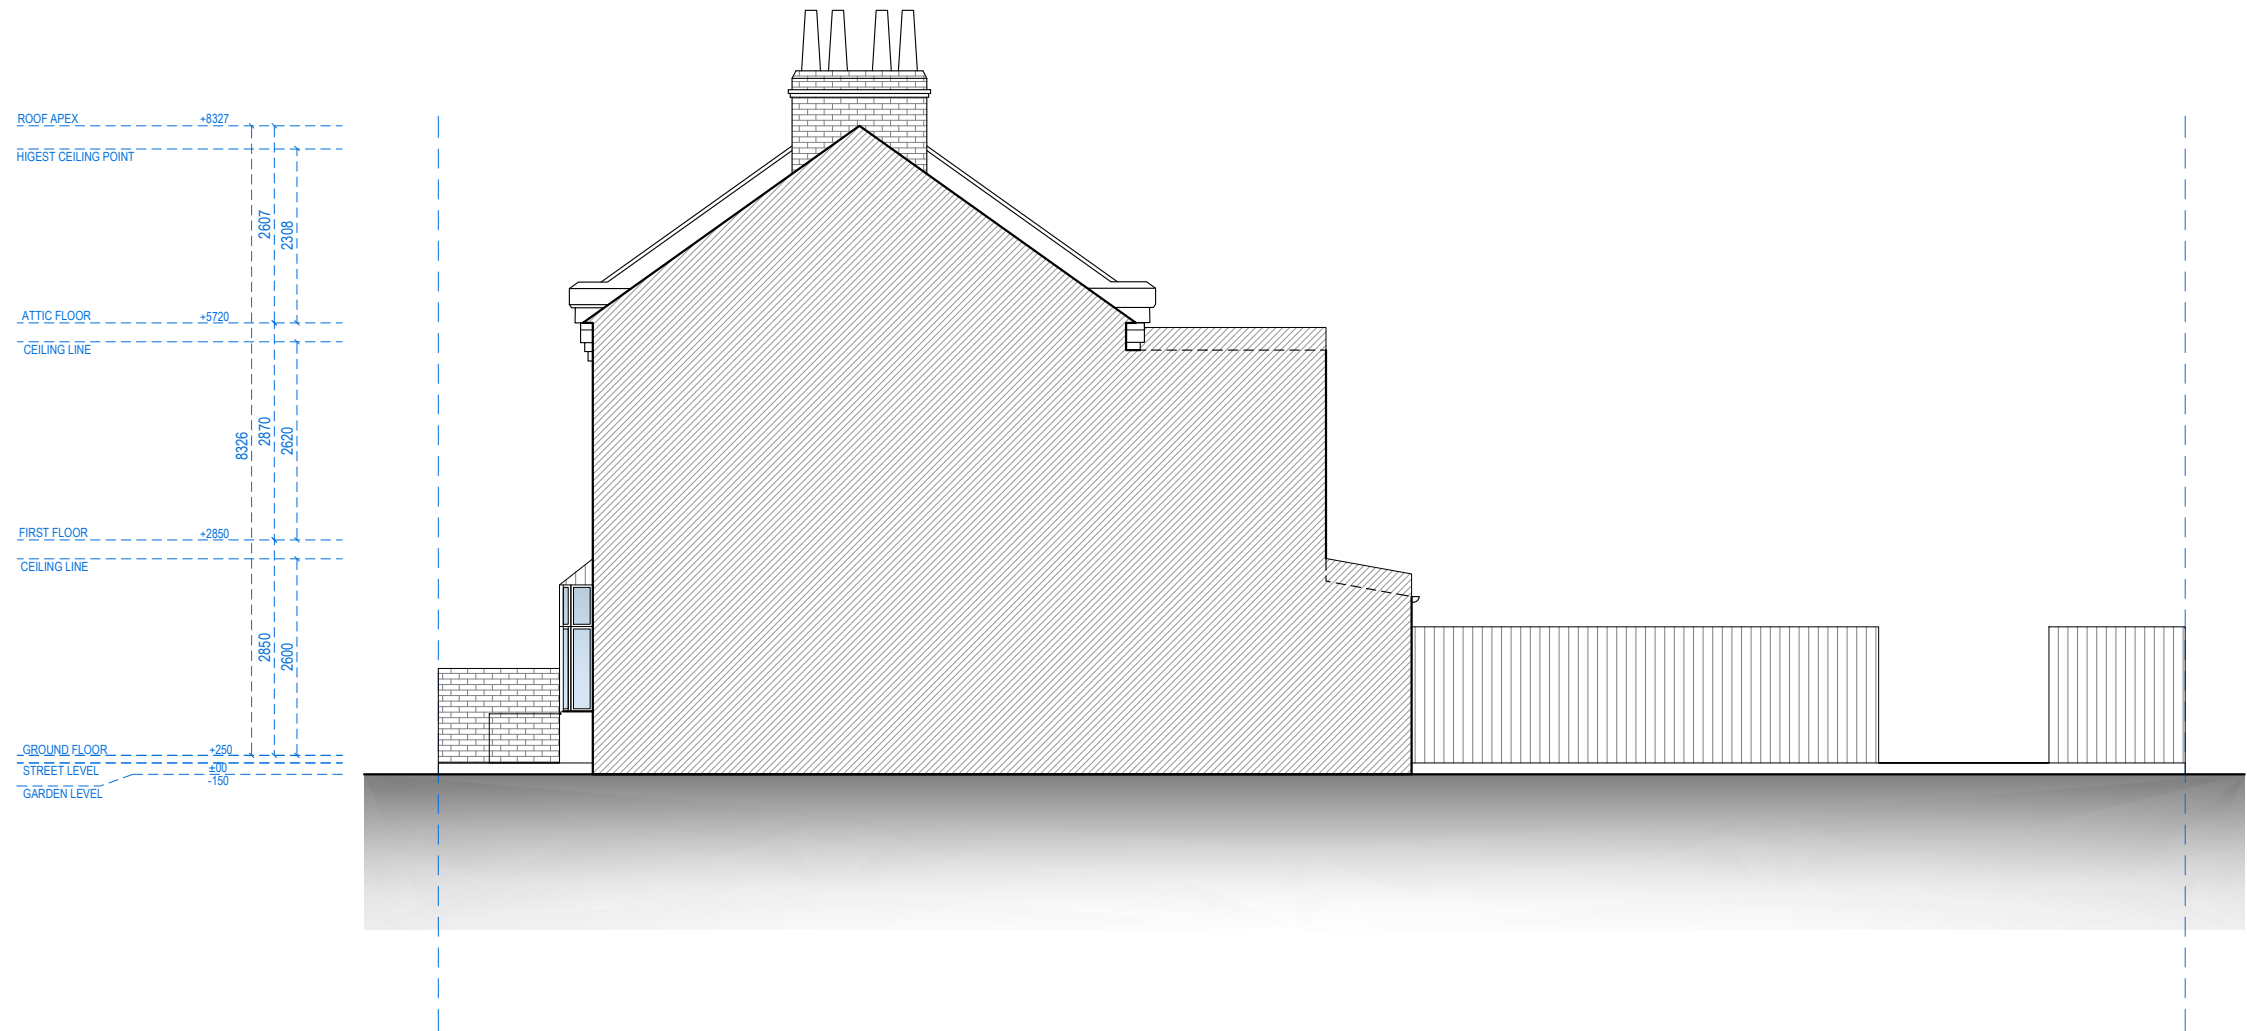

LEFT SIDE ELEVATION



Address - Unit 4, Grosvenor Way, London E5 9ND
Phone - 020 3781 8008
E-mail - office@redwoodsprojects.co.uk
Web - www.redwoodsprojects.co.uk
Any errors on Dimensions to be reported to the Architect prior to commencement of Works.
Dimensions and areas are based on survey information.
This drawing is copyright © Redwoods Projects.
All dimensions to be checked on site Prior work.

REFERENCE: 9 WESTOE ROAD, LONDON N9 0SH, UK

TITLE: EXISTING DRAWINGS
ELEVATIONS

PROJECT No 3541 DATE: 31-03-2025

SHEET No E 05

0 1 2 5m scale 1:100 @A3

NOTES:

DRAWN BY JRL

EDITED BY




SECTION A-A




Address - Unit 4, Grosvenor Way, London E5 9ND
Phone - 020 3781 8008
E-mail - office@redwoodsprojects.co.uk
Web - www.redwoodsprojects.co.uk
Any errors on Dimensions to be reported to the Architect prior to commencement of Works.
Dimensions and areas are based on survey information.
This drawing is copyright © Redwoods Projects.
All dimensions to be checked on site Prior work.


REFERENCE: 9 WESTOE ROAD, LONDON N9 0SH, UK	
TITLE: EXISTING DRAWINGS SECTIONS	
PROJECT No 3541	DATE: 31-03-2025
SHEET No E 06	

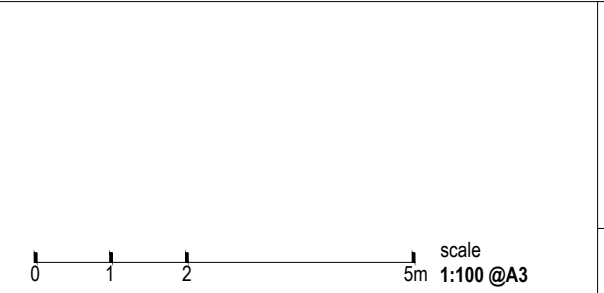

NOTES:	
DRAWN BY JRL	EDITED BY

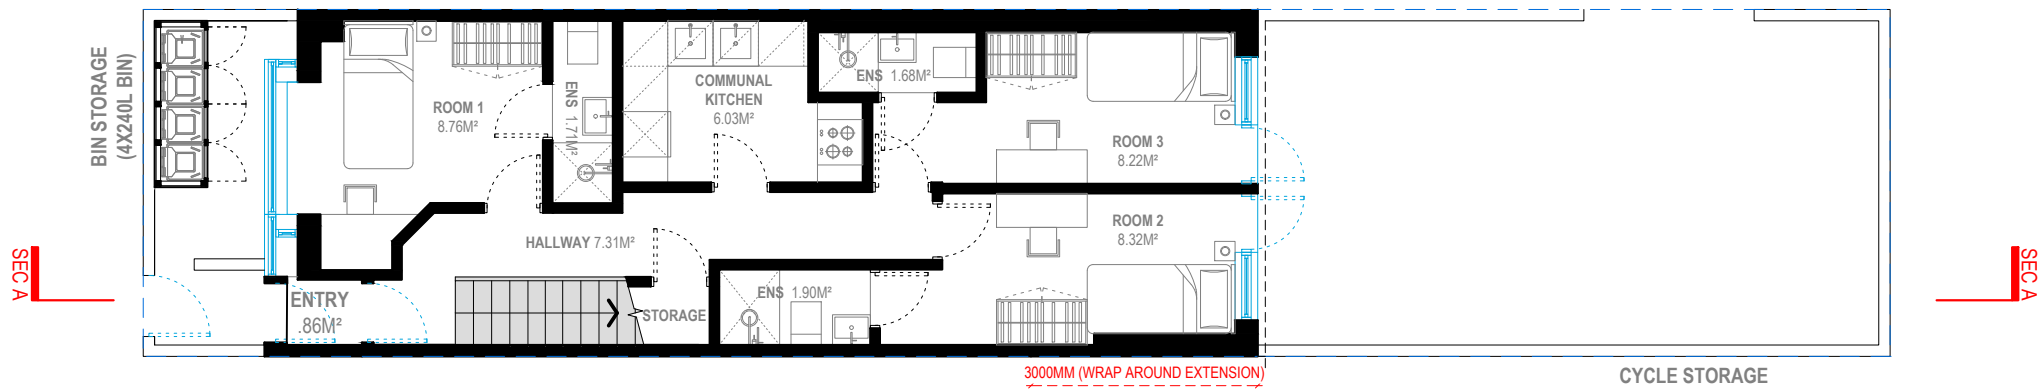

GROUND FLOOR
G.I.A = 51.83M²

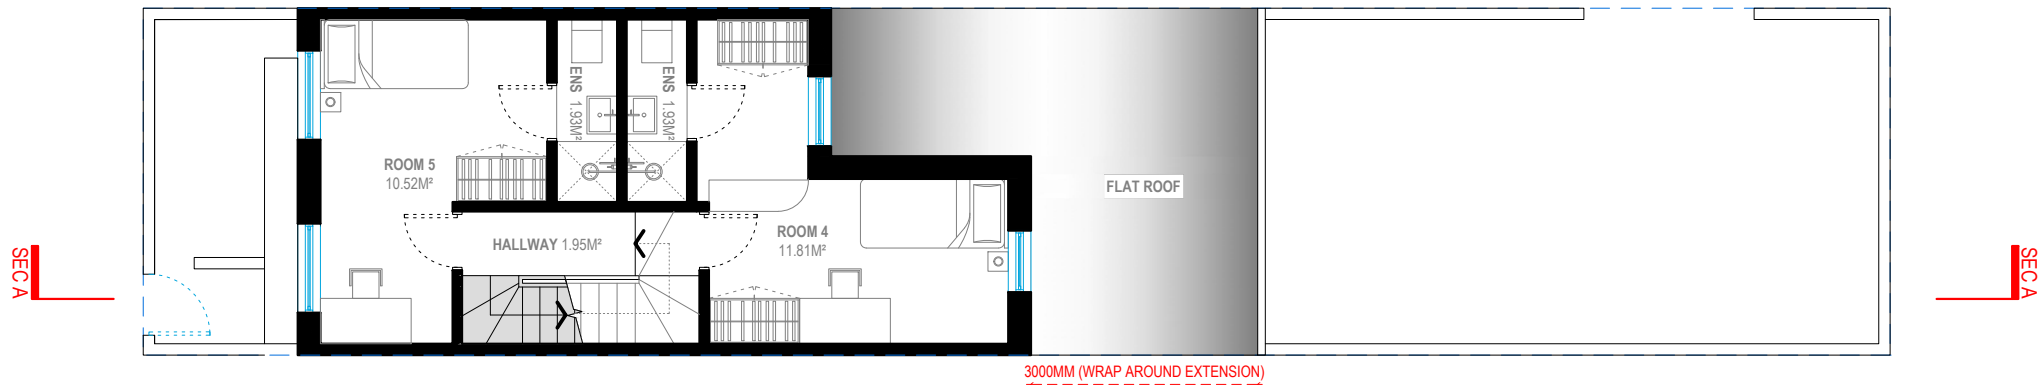

FIRST FLOOR
G.I.A = 30.62M²




Address - Unit 4, Grosvenor Way, London E5 9ND
Phone - 020 3781 8008
E-mail - office@redwoodsprojects.co.uk
Web - www.redwoodsprojects.co.uk
Any errors on Dimensions to be reported to the Architect prior to commencement of Works.
Dimensions and areas are based on survey information.
This drawing is copyright © Redwoods Projects.
All dimensions to be checked on site Prior work.

REFERENCE: 9 WESTOE ROAD, LONDON N9 0SH, UK

TITLE: PROPOSED DRAWINGS
FLOOR PLANS

PROJECT No 3541 DATE: 17-06-2025

SHEET No **P 01**

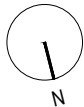


0 1 2 5m scale 1:100 @A3


NOTES:

DRAWN BY JRL

EDITED BY ABB

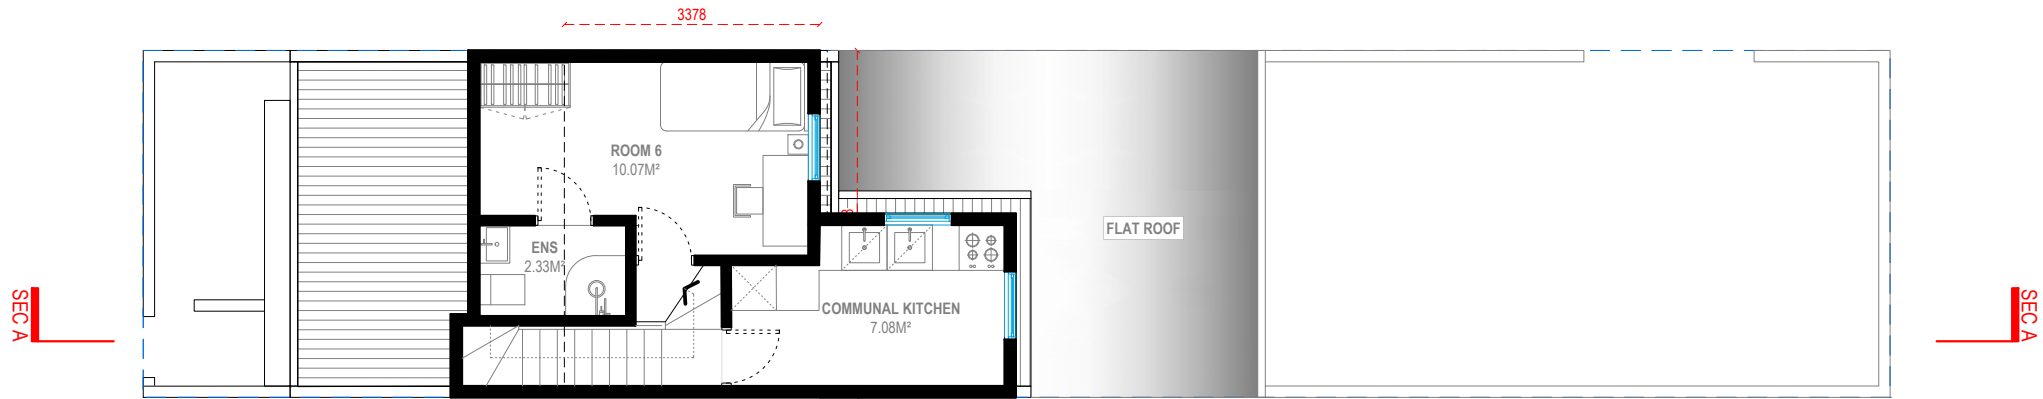

LOFT FLOOR
G.I.A = 22.25M²

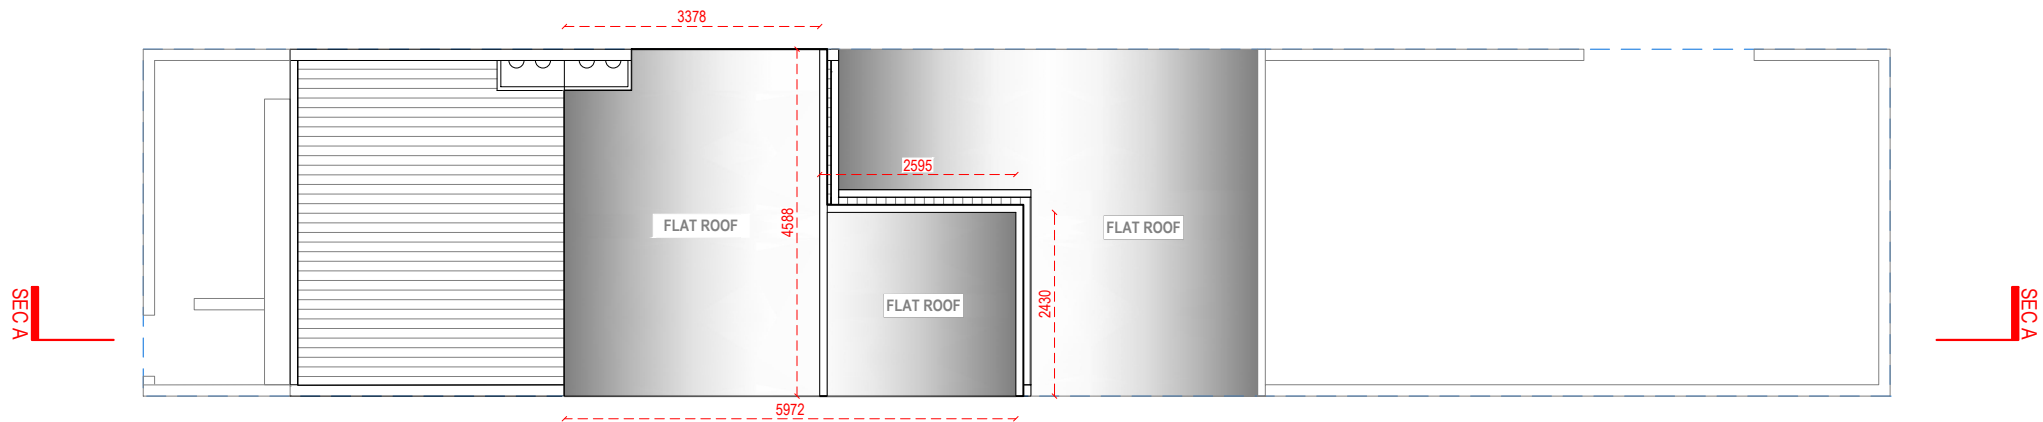

ROOF PLAN



Address - Unit 4, Grosvenor Way, London E5 9ND
Phone - 020 3781 8008
E-mail - office@redwoodsprojects.co.uk
Web - www.redwoodsprojects.co.uk


Any errors on Dimensions to be reported to the Architect prior to commencement of Works.
Dimensions and areas are based on survey information.
This drawing is copyright © Redwoods Projects.
All dimensions to be checked on site Prior work.

REFERENCE: 9 WESTOE ROAD, LONDON N9 0SH, UK

TITLE: PROPOSED DRAWINGS
FLOOR PLANS

PROJECT No 3541 DATE: 17-06-2025

SHEET No P 02

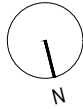


0 1 2 5m scale 1:100 @A3


NOTES:

DRAWN BY JRL

EDITED BY ABB

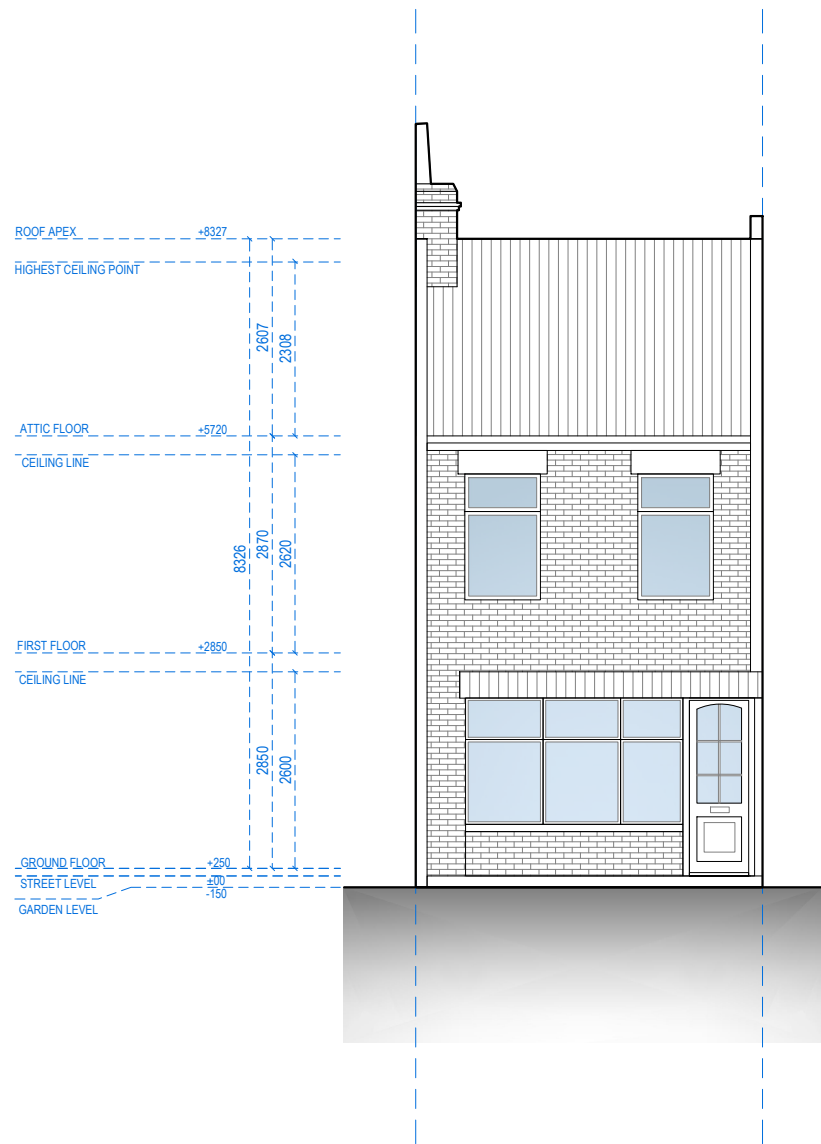

FRONT ELEVATION

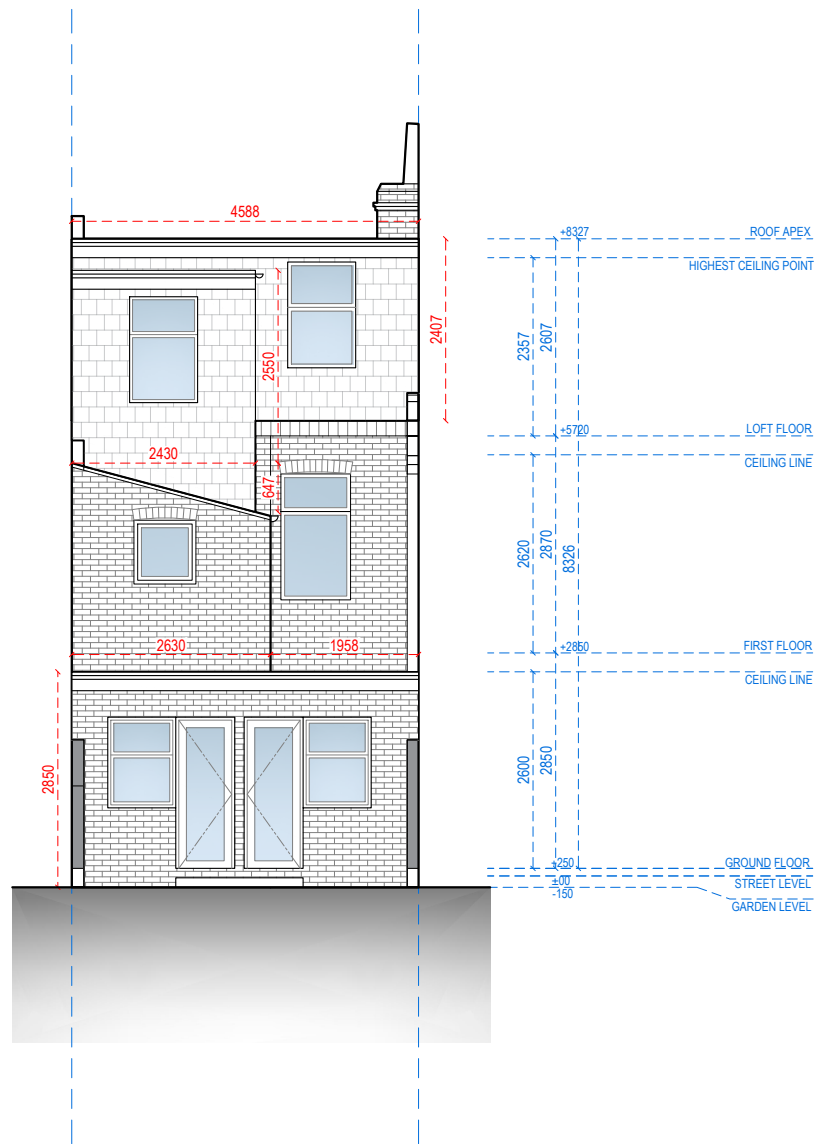

REAR ELEVATION



Address - Unit 4, Grosvenor Way, London E5 9ND
Phone - 020 3781 8008
E-mail - office@redwoodsprojects.co.uk
Web - www.redwoodsprojects.co.uk

Any errors on Dimensions to be reported to the Architect prior to commencement of Works.
Dimensions and areas are based on survey information.
This drawing is copyright © Redwoods Projects.
All dimensions to be checked on site Prior work.

REFERENCE: 9 WESTOE ROAD, LONDON N9 0SH, UK

TITLE: PROPOSED DRAWINGS
ELEVATIONS

PROJECT No 3541 DATE: 17-06-2025


SHEET No P 03

0 1 2 5m scale 1:100 @A3

NOTES:

DRAWN BY JRL

EDITED BY ABB

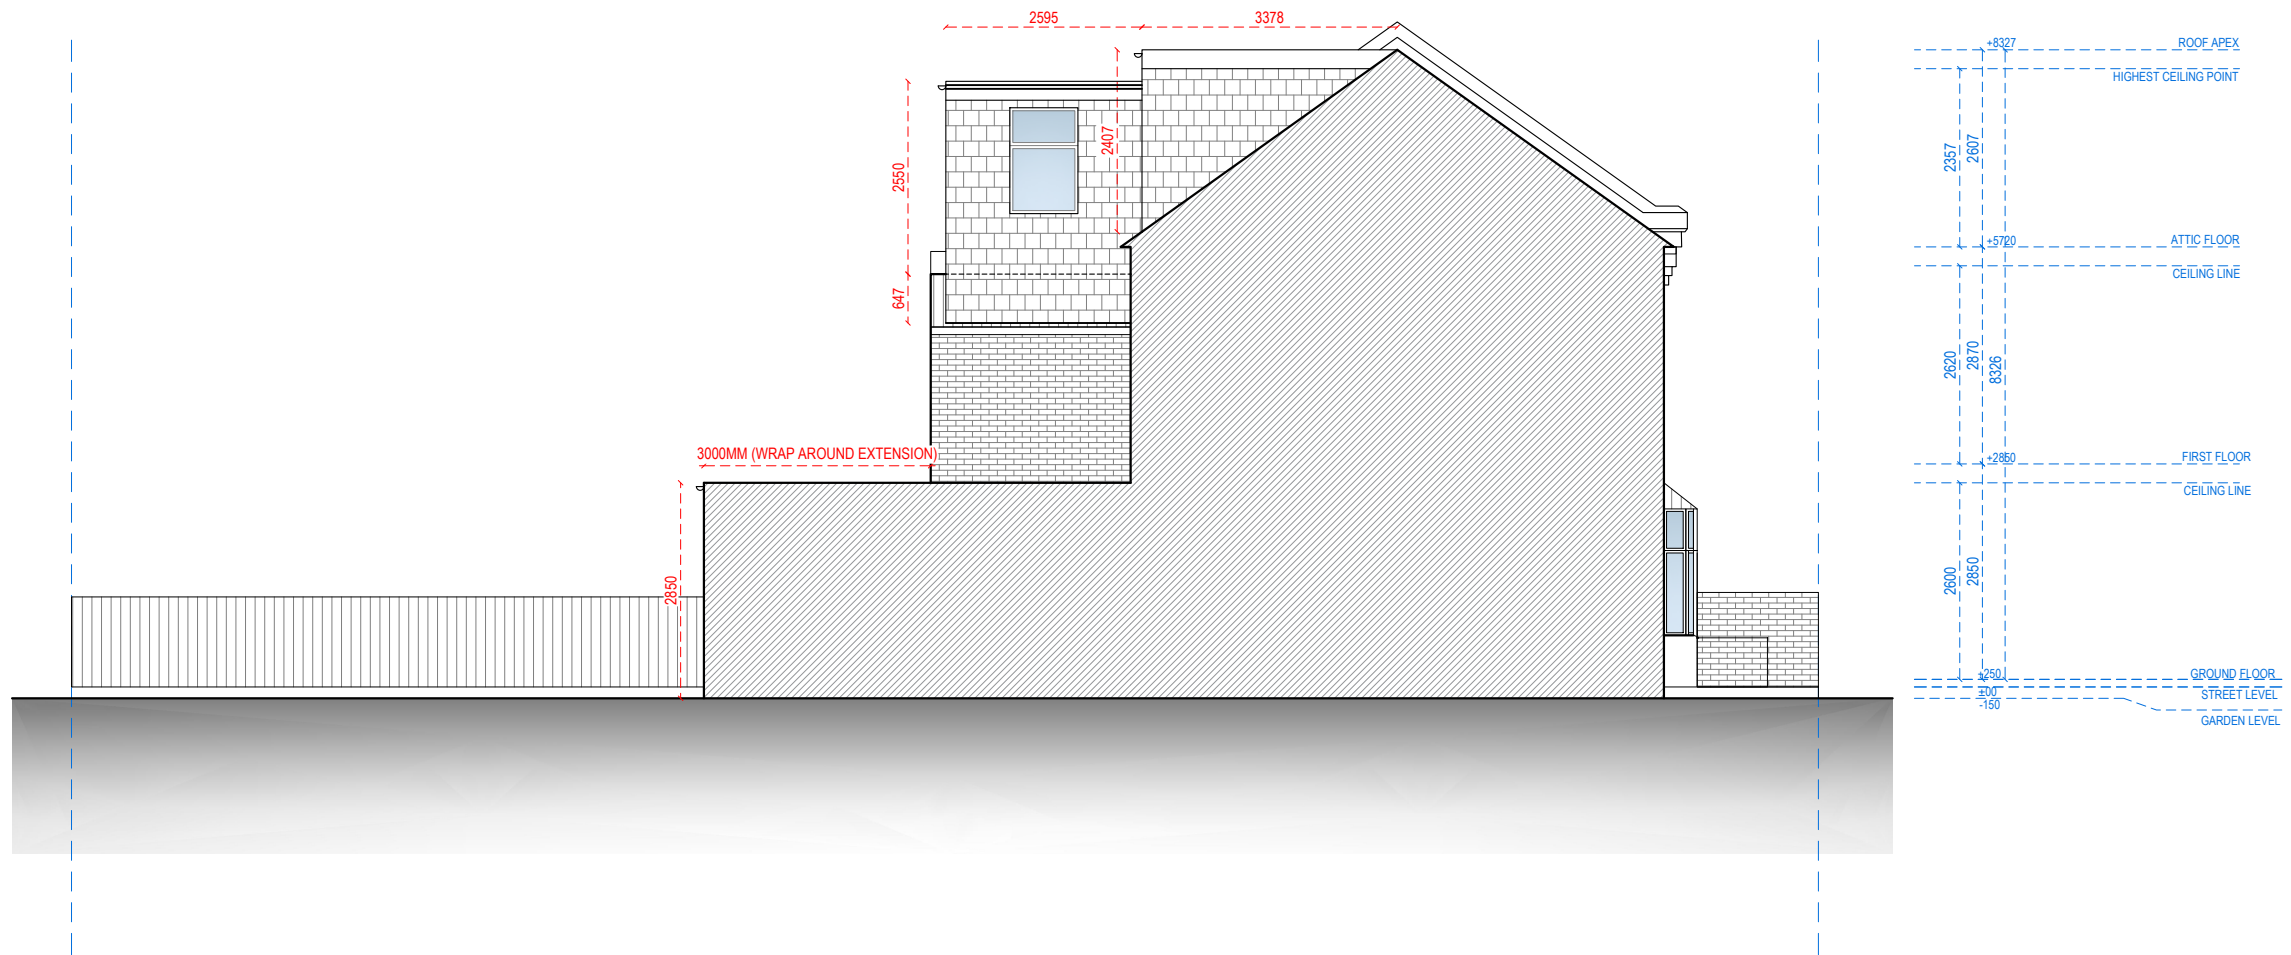

RIGHT SIDE ELEVATION



Address - Unit 4, Grosvenor Way, London E5 9ND
Phone - 020 3781 8008
E-mail - office@redwoodsprojects.co.uk
Web - www.redwoodsprojects.co.uk

Any errors on Dimensions to be reported to the Architect prior to commencement of Works.
Dimensions and areas are based on survey information.
This drawing is copyright © Redwoods Projects.
All dimensions to be checked on site Prior work.

REFERENCE: 9 WESTOE ROAD, LONDON N9 0SH, UK

TITLE: PROPOSED DRAWINGS
ELEVATIONS

PROJECT No 3541 DATE: 17-06-2025


SHEET No **P 04**

0 1 2 5m scale 1:100 @A3

NOTES:

DRAWN BY JRL

EDITED BY ABB

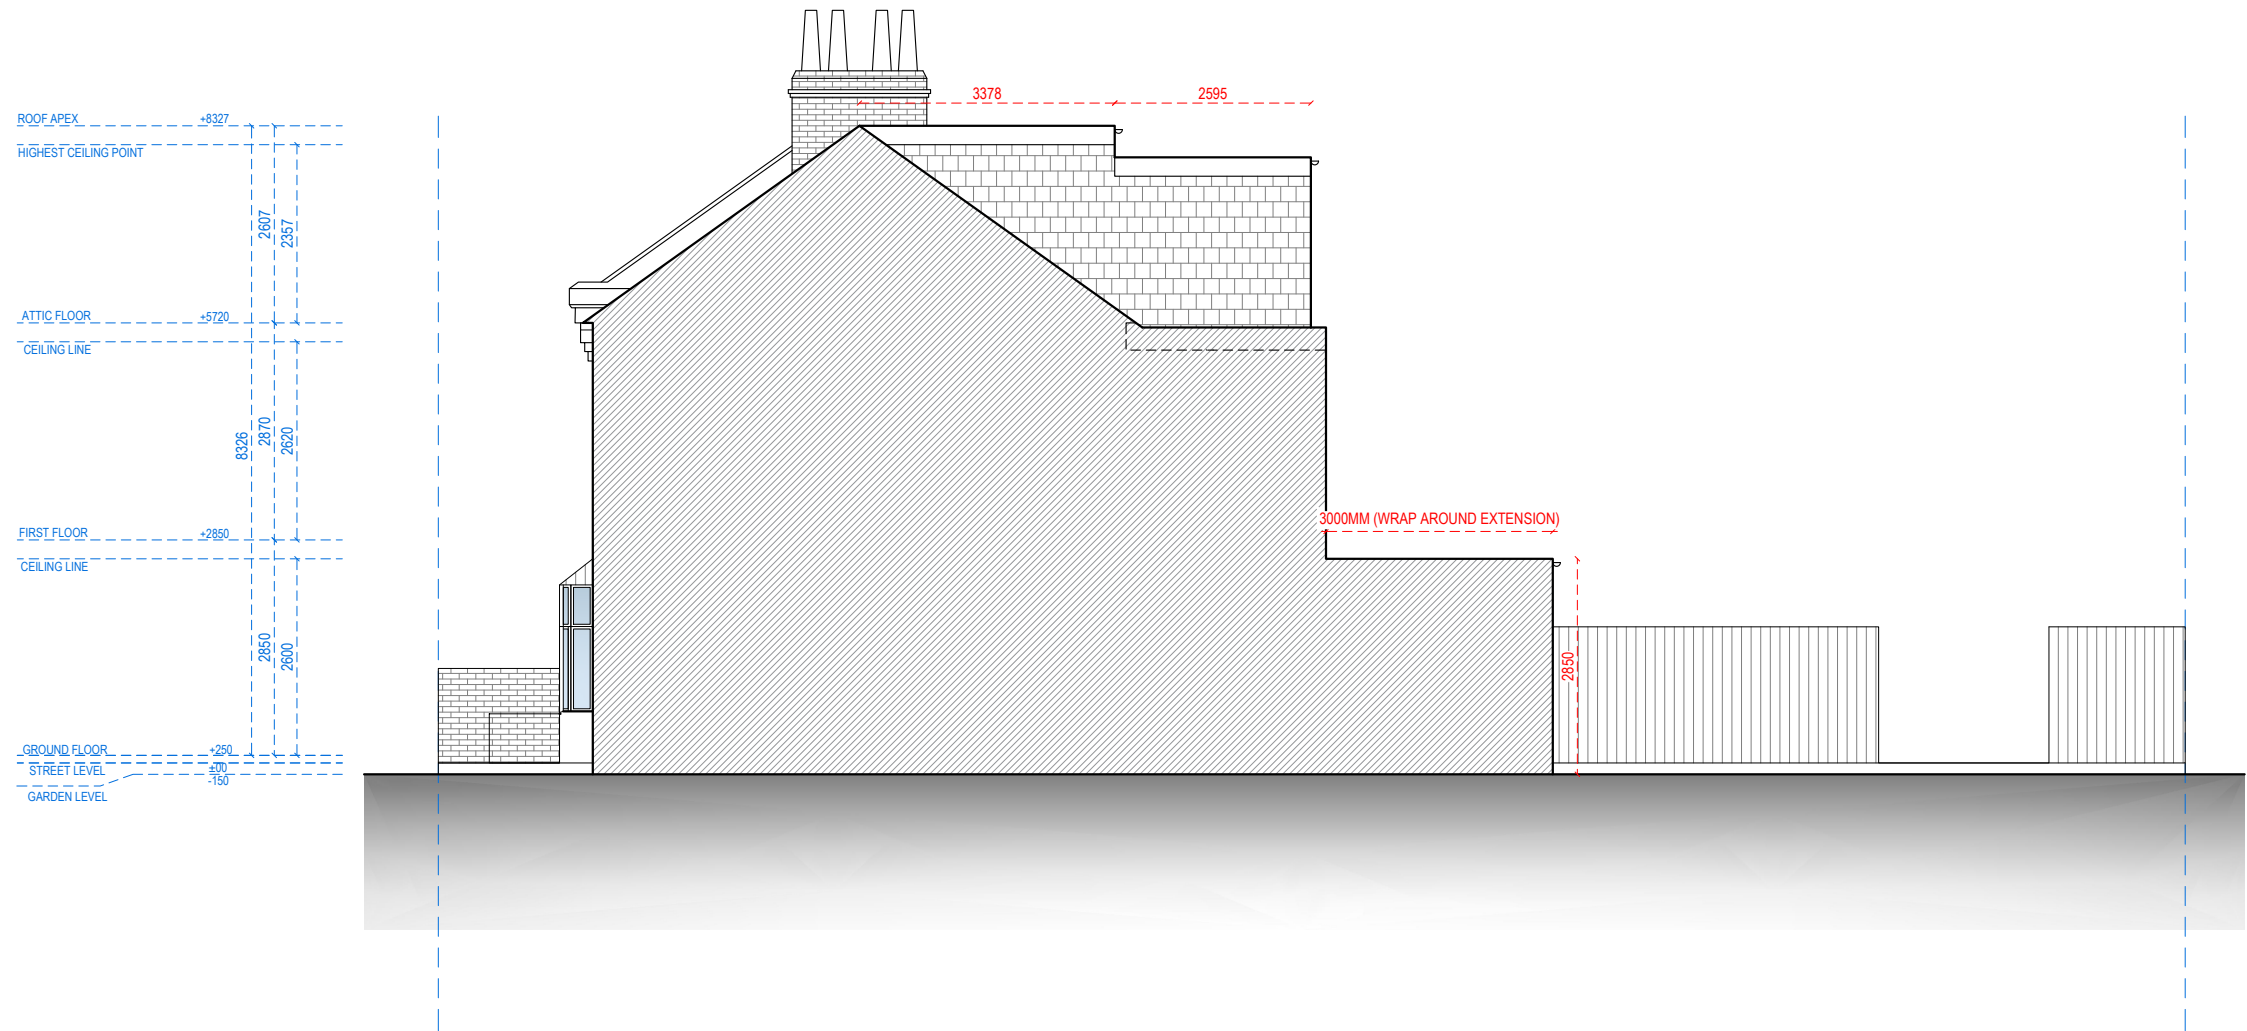


LEFT SIDE ELEVATION





Address - Unit 4, Grosvenor Way, London E5 9ND
Phone - 020 3781 8008
E-mail - office@redwoodsprojects.co.uk
Web - www.redwoodsprojects.co.uk
Any errors on Dimensions to be reported to the Architect prior to commencement of Works.
Dimensions and areas are based on survey information.
This drawing is copyright © Redwoods Projects.
All dimensions to be checked on site Prior work.


REFERENCE: 9 WESTOE ROAD, LONDON N9 0SH, UK	
TITLE: PROPOSED DRAWINGS ELEVATIONS	
PROJECT No 3541	DATE: 17-06-2025
SHEET No P 05	

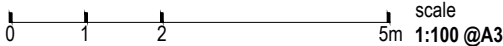

NOTES:	
DRAWN BY JRL	EDITED BY ABB

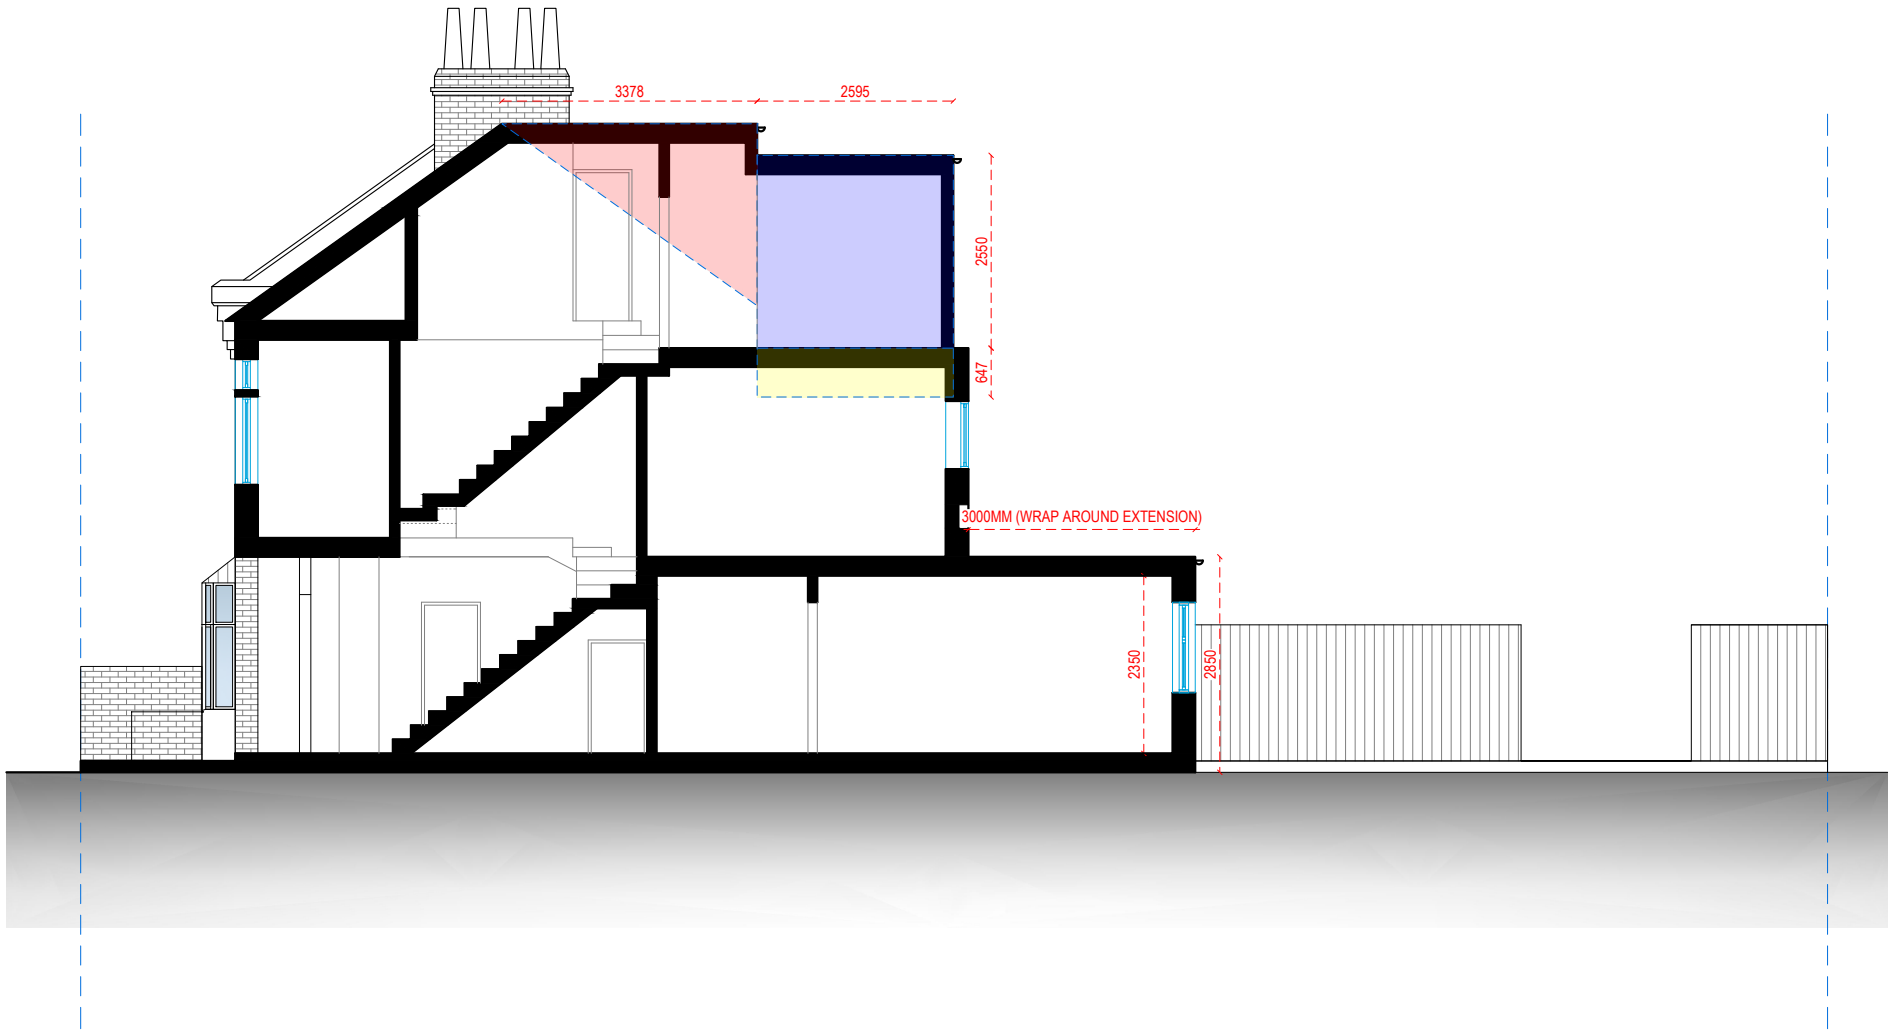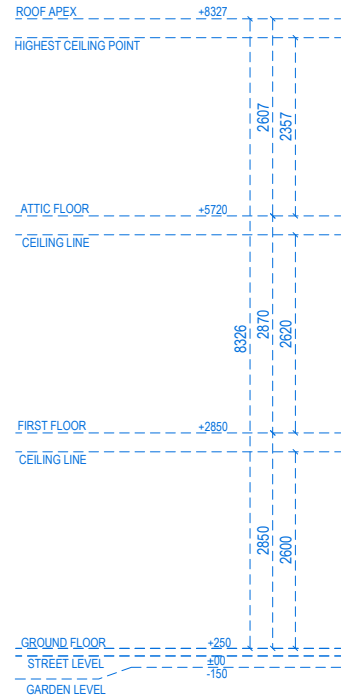

SECTION A-A

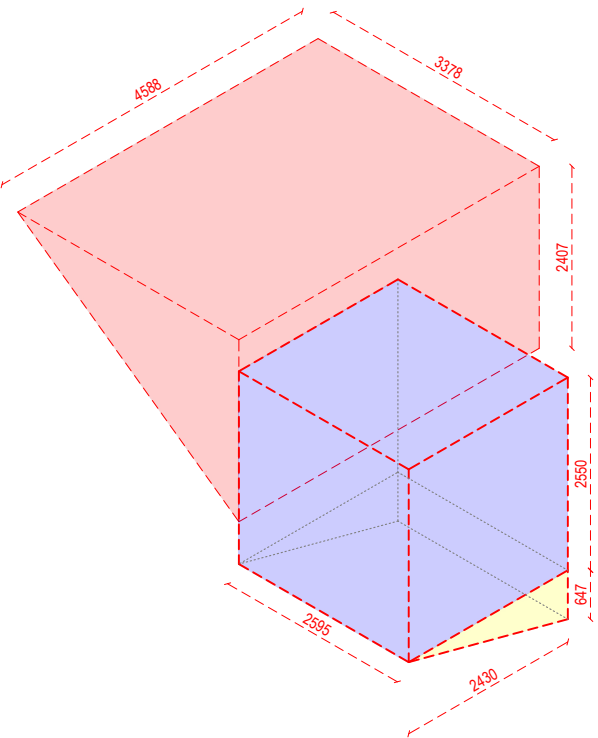


DORMER EXT.

$V = \frac{1}{2} BH \times W$
 $V = \frac{1}{2} (3.378)(2.407) \times (4.588)$
V = 18.65 m³


OUTRIGGER EXT.

$V = L \times W \times H$
 $V = (2.595)(2.430) \times (2.550)$
V = 16.08 m³

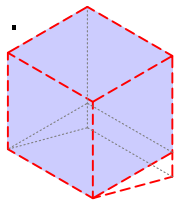

OUTRIGGER EXT.

$V = \frac{1}{2} BH \times W$
 $V = \frac{1}{2} (2.430)(0.647) \times (2.595)$
V = 2.04 m³

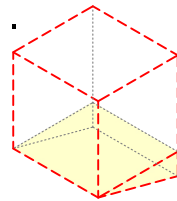

TOTAL V = 36.77 m³




Address - Unit 4, Grosvenor Way, London E5 9ND
Phone - 020 3781 8008
E-mail - office@redwoodsprojects.co.uk
Web - www.redwoodsprojects.co.uk
Any errors on Dimensions to be reported to the Architect prior to commencement of Works.
Dimensions and areas are based on survey information.
This drawing is copyright © Redwoods Projects.
All dimensions to be checked on site Prior work.

REFERENCE: 9 WESTOE ROAD, LONDON N9 0SH, UK

TITLE: PROPOSED DRAWINGS
SECTION

PROJECT No 3541 DATE: 17-06-2025

SHEET No **P 06**

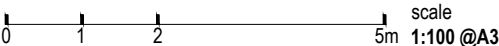

NOTES:

DRAWN BY JRL

EDITED BY ABB