



Ground floor - existing

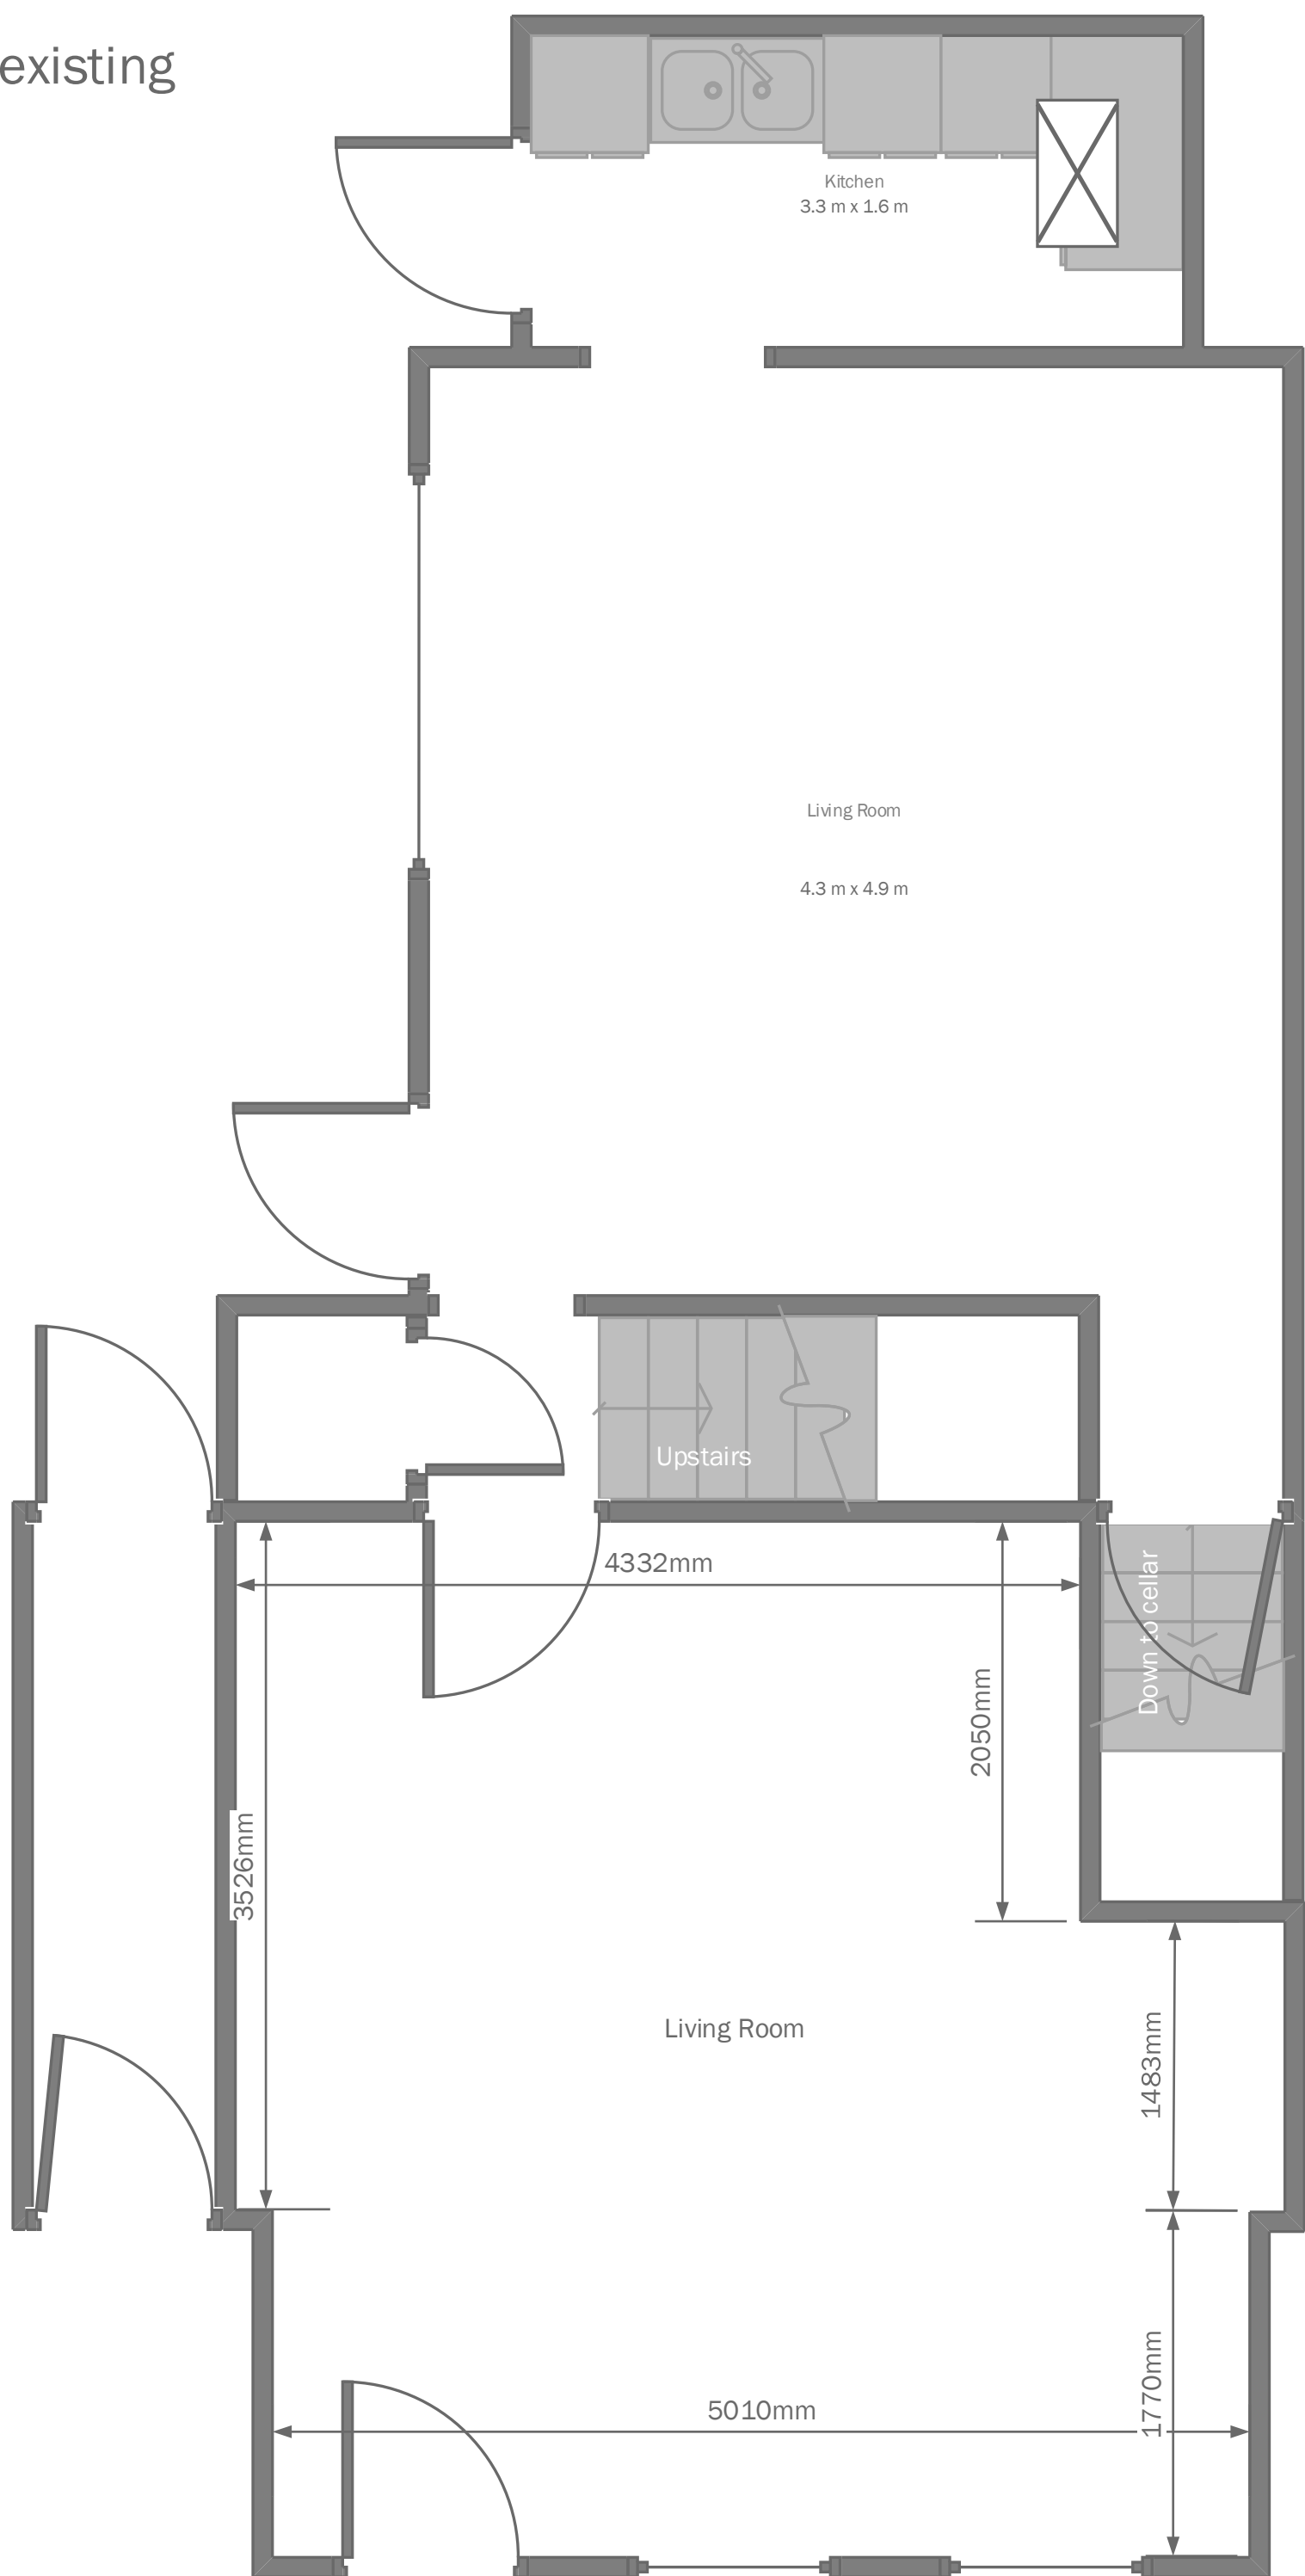


First floor - Existing

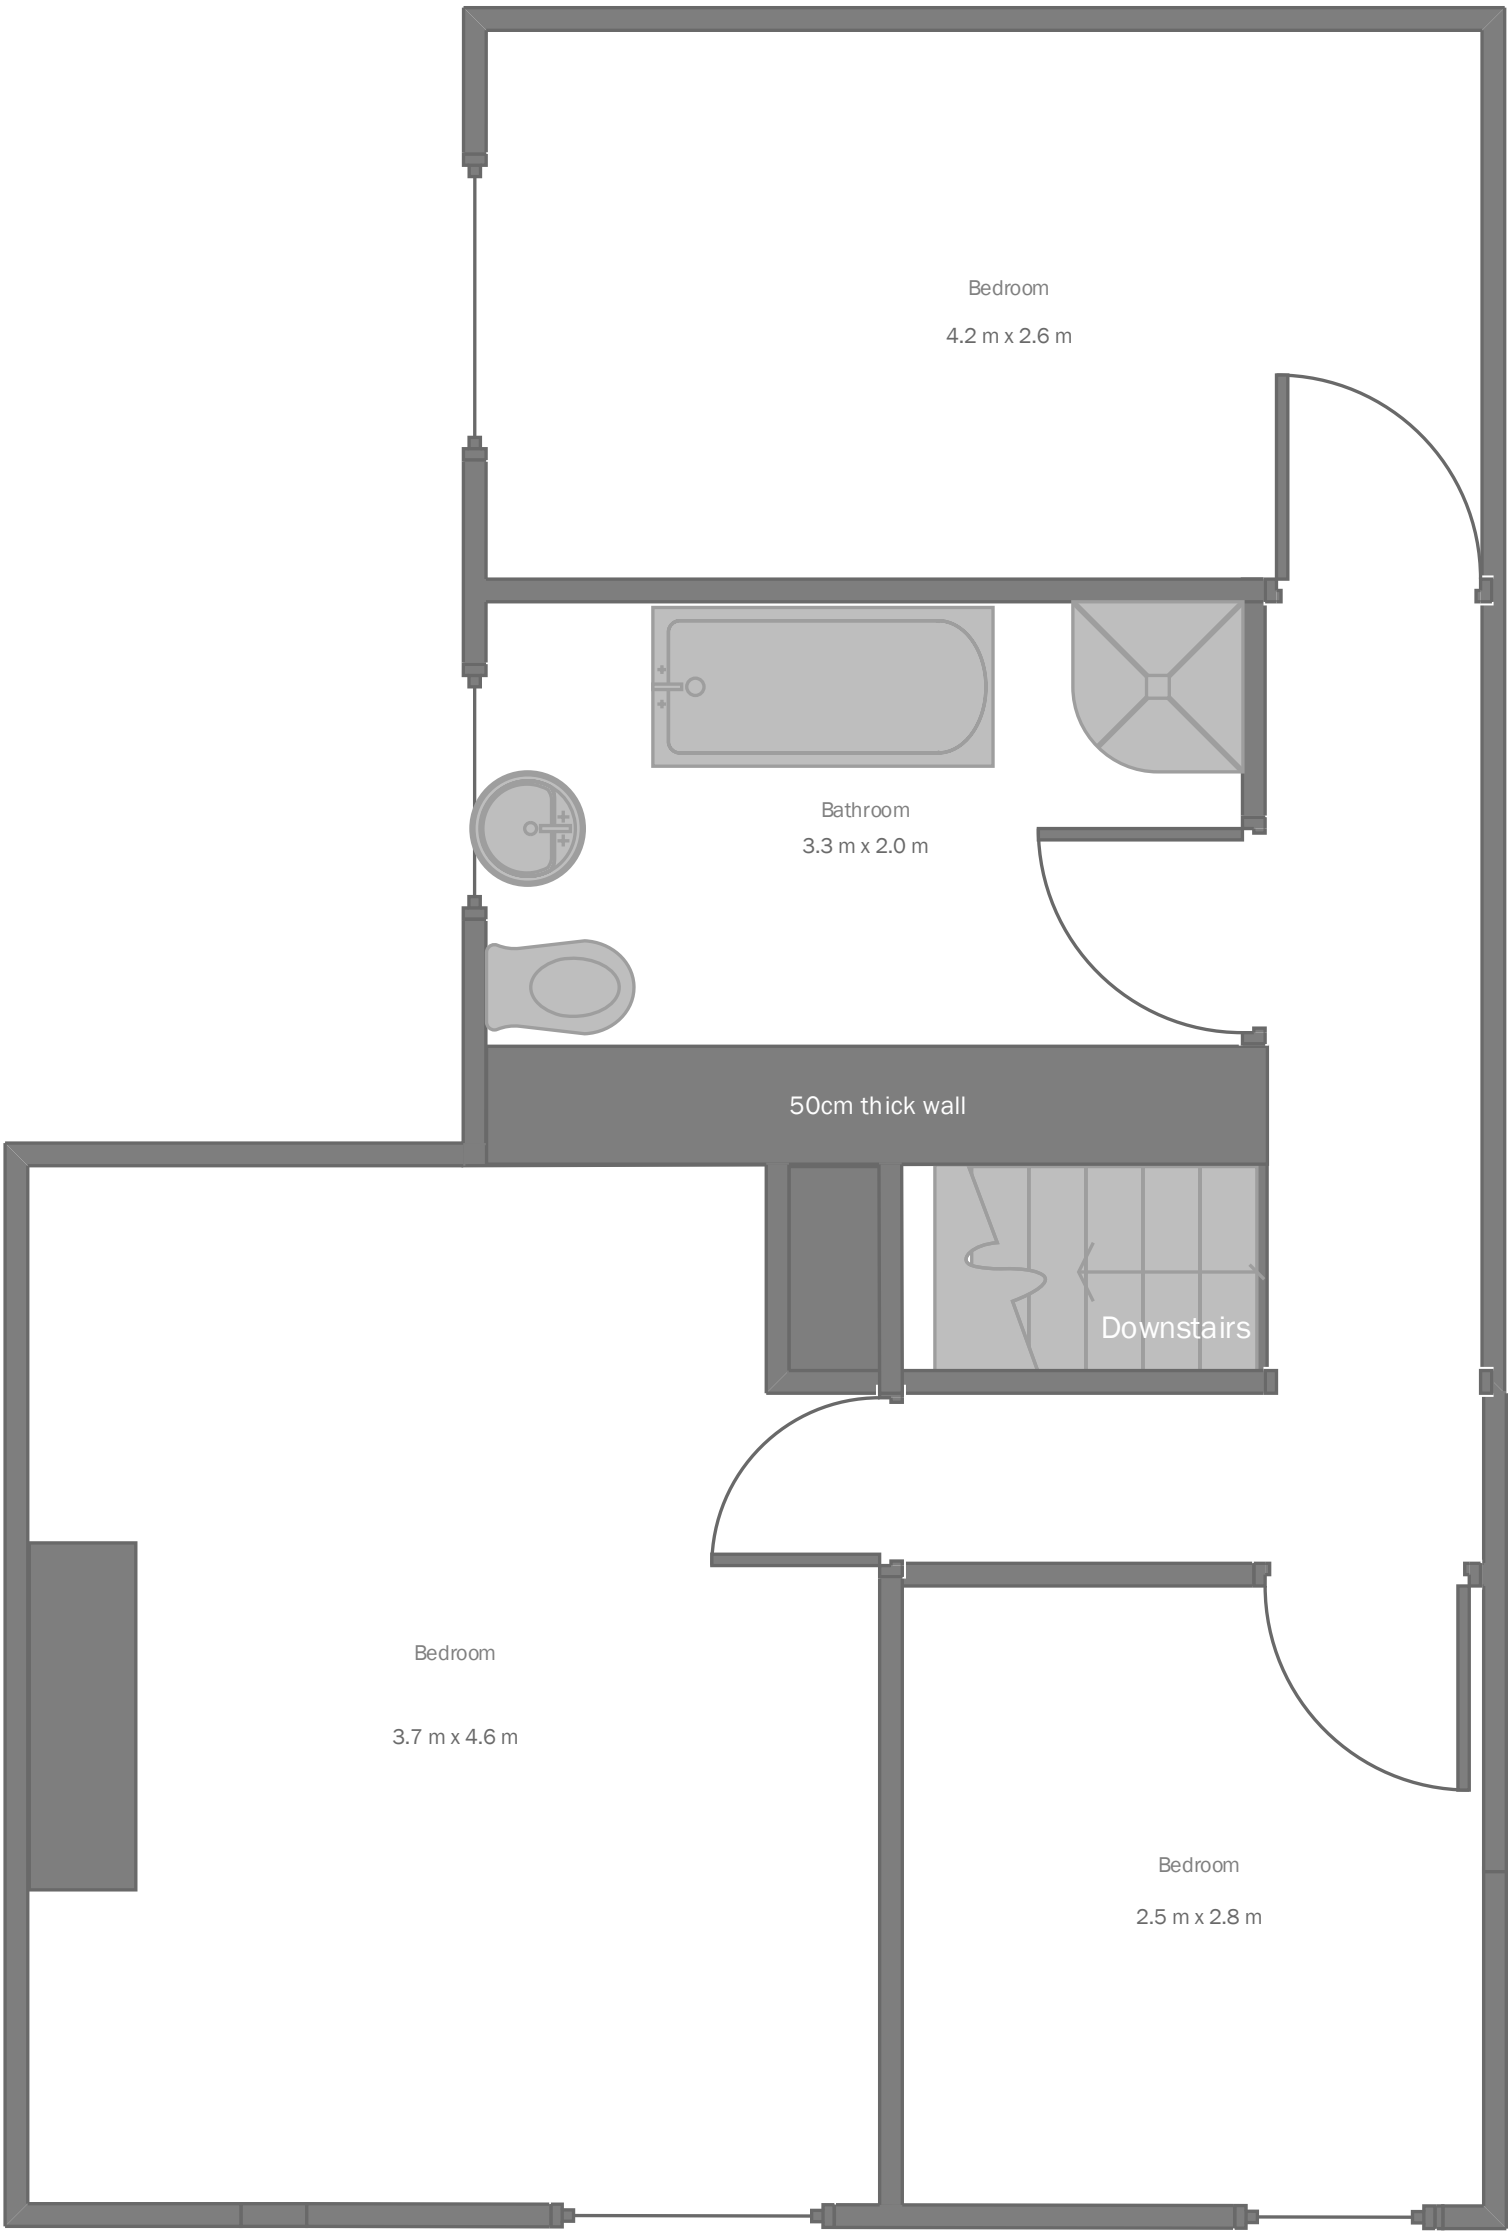

Ground floor – Double with ensuite

- <)) - Alarm Sounder
- SD - Smoke Detector
- CP - Fire Alarm Call Point
- 1 - Number of Occupants
- FD - FD30 Fire Door
- X - Double Wall Socket
- Ceiling Pendant
- Light Switch

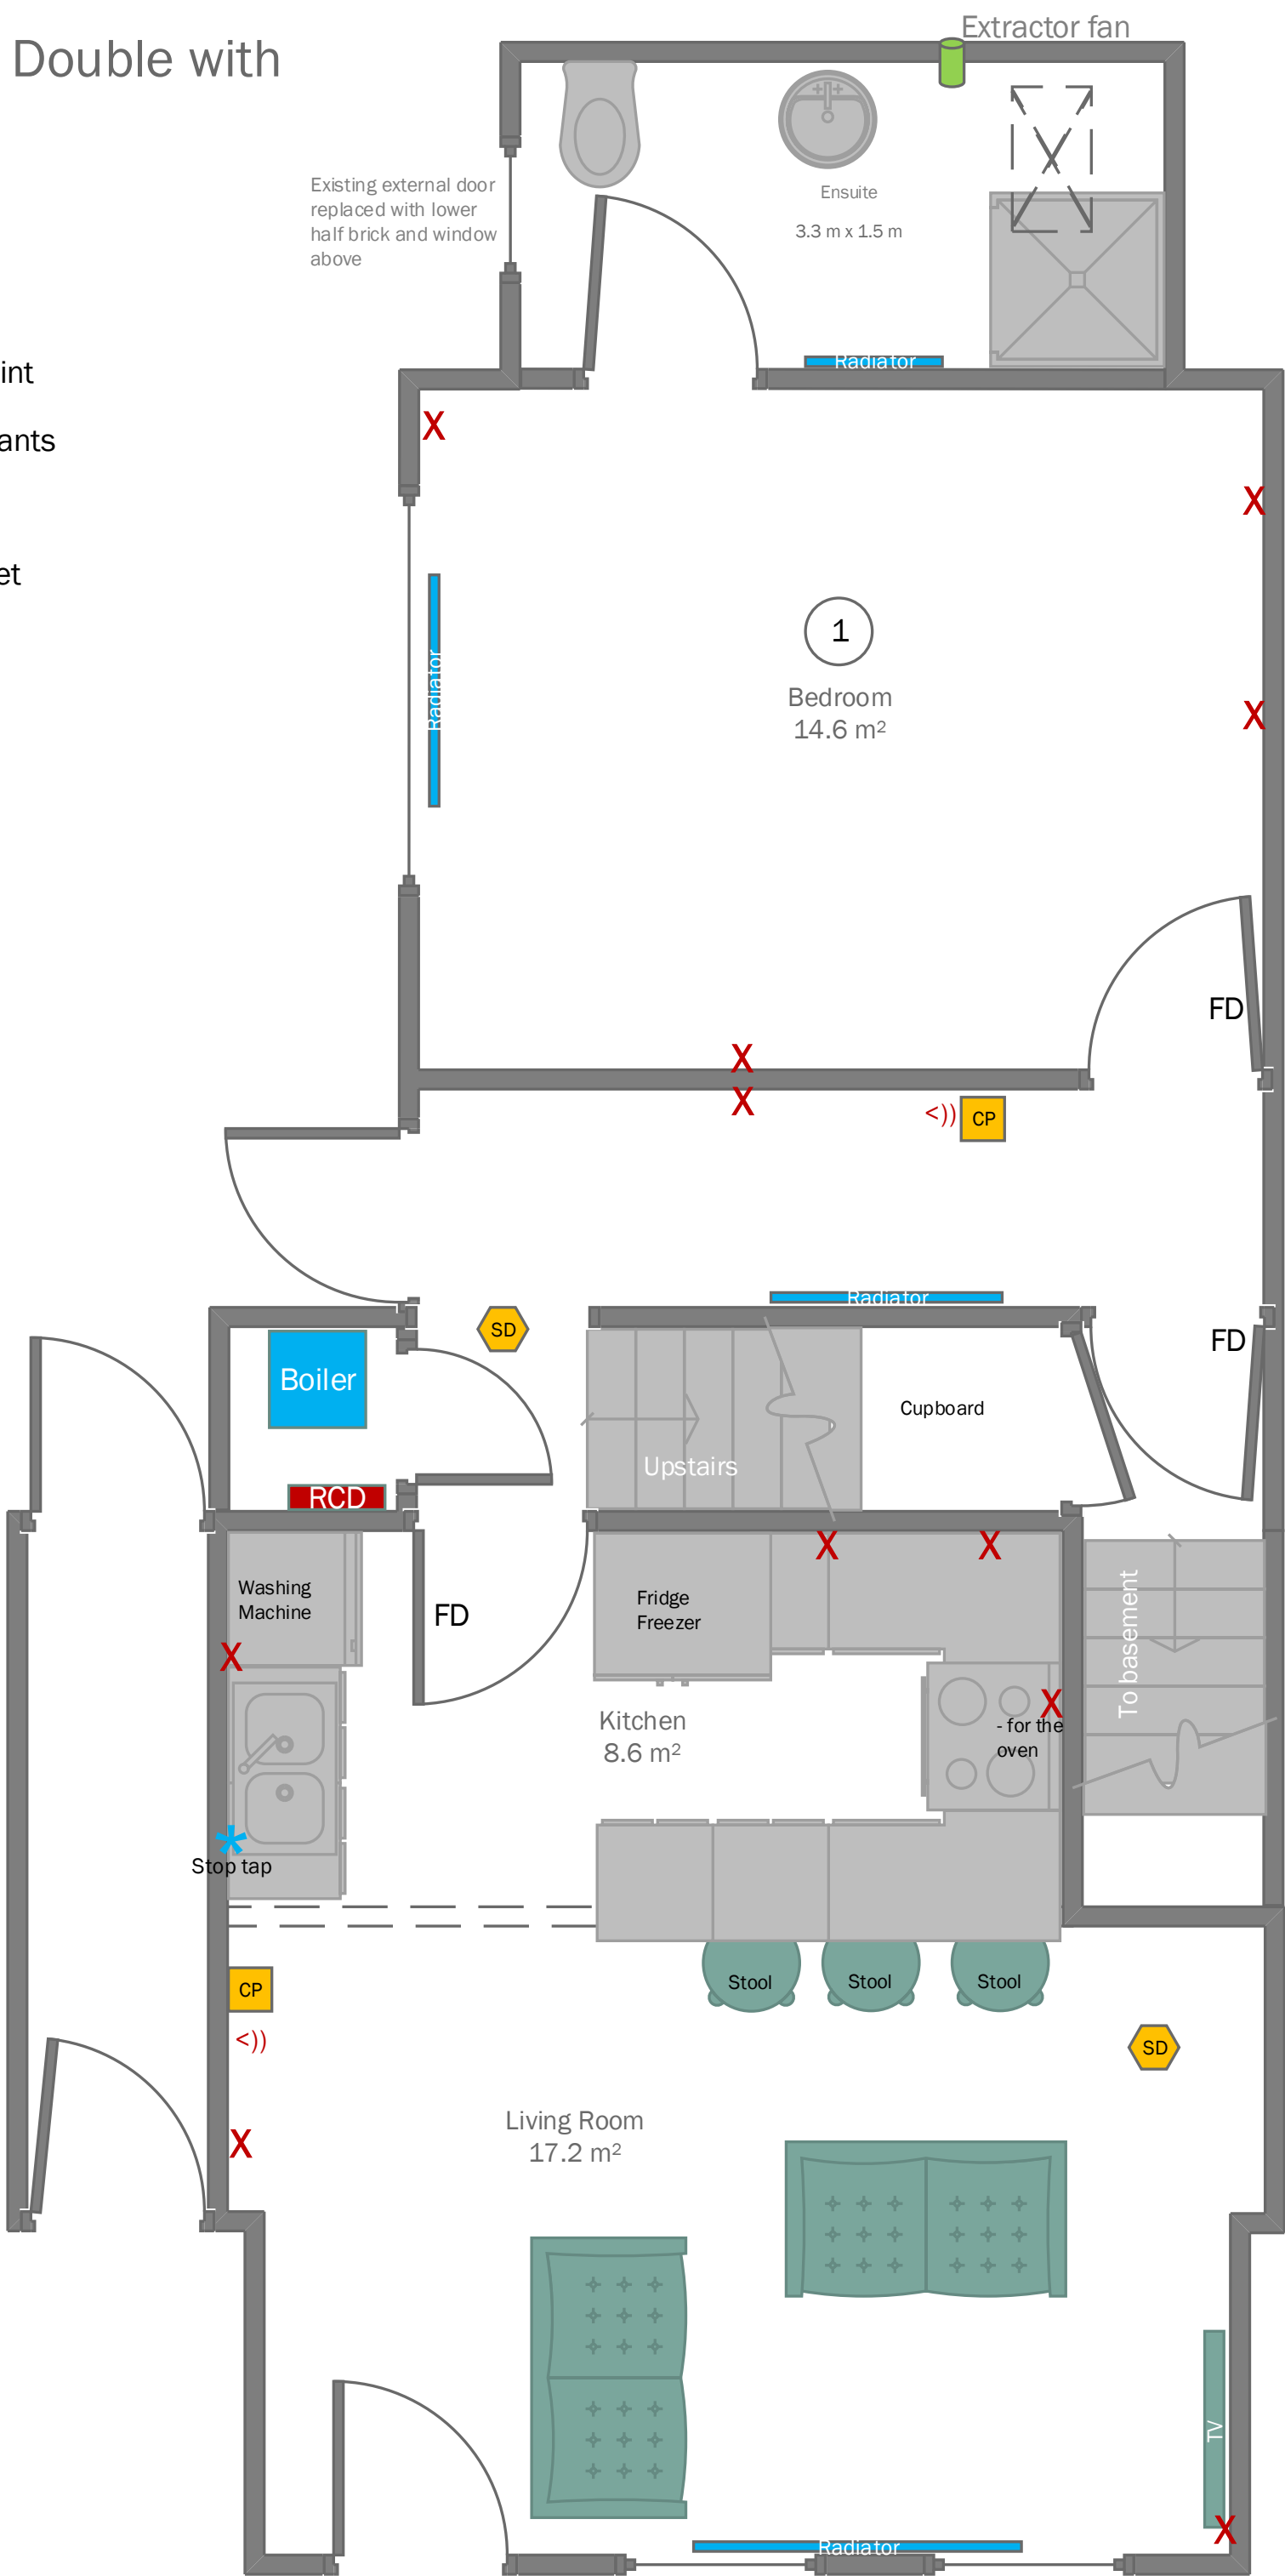

First floor - Planned

- <)) - Alarm Sounder
- SD - Smoke Detector
- CP - Fire Alarm Call Point
- 1 - Number of Occupants
- FD - FD30 Fire Door
- X - Double Wall Socket
- Ceiling Pendant
- Light Switch

