


General Notes
Drawing based on Ordnance Survey and Measured Survey data.
Responsibility is not accepted for errors made by others in scaling from this drawing.
All drawing information should be taken from figured dimensions only.
Drawing to be used for Local Authority purposes or for Planning only.


Legend

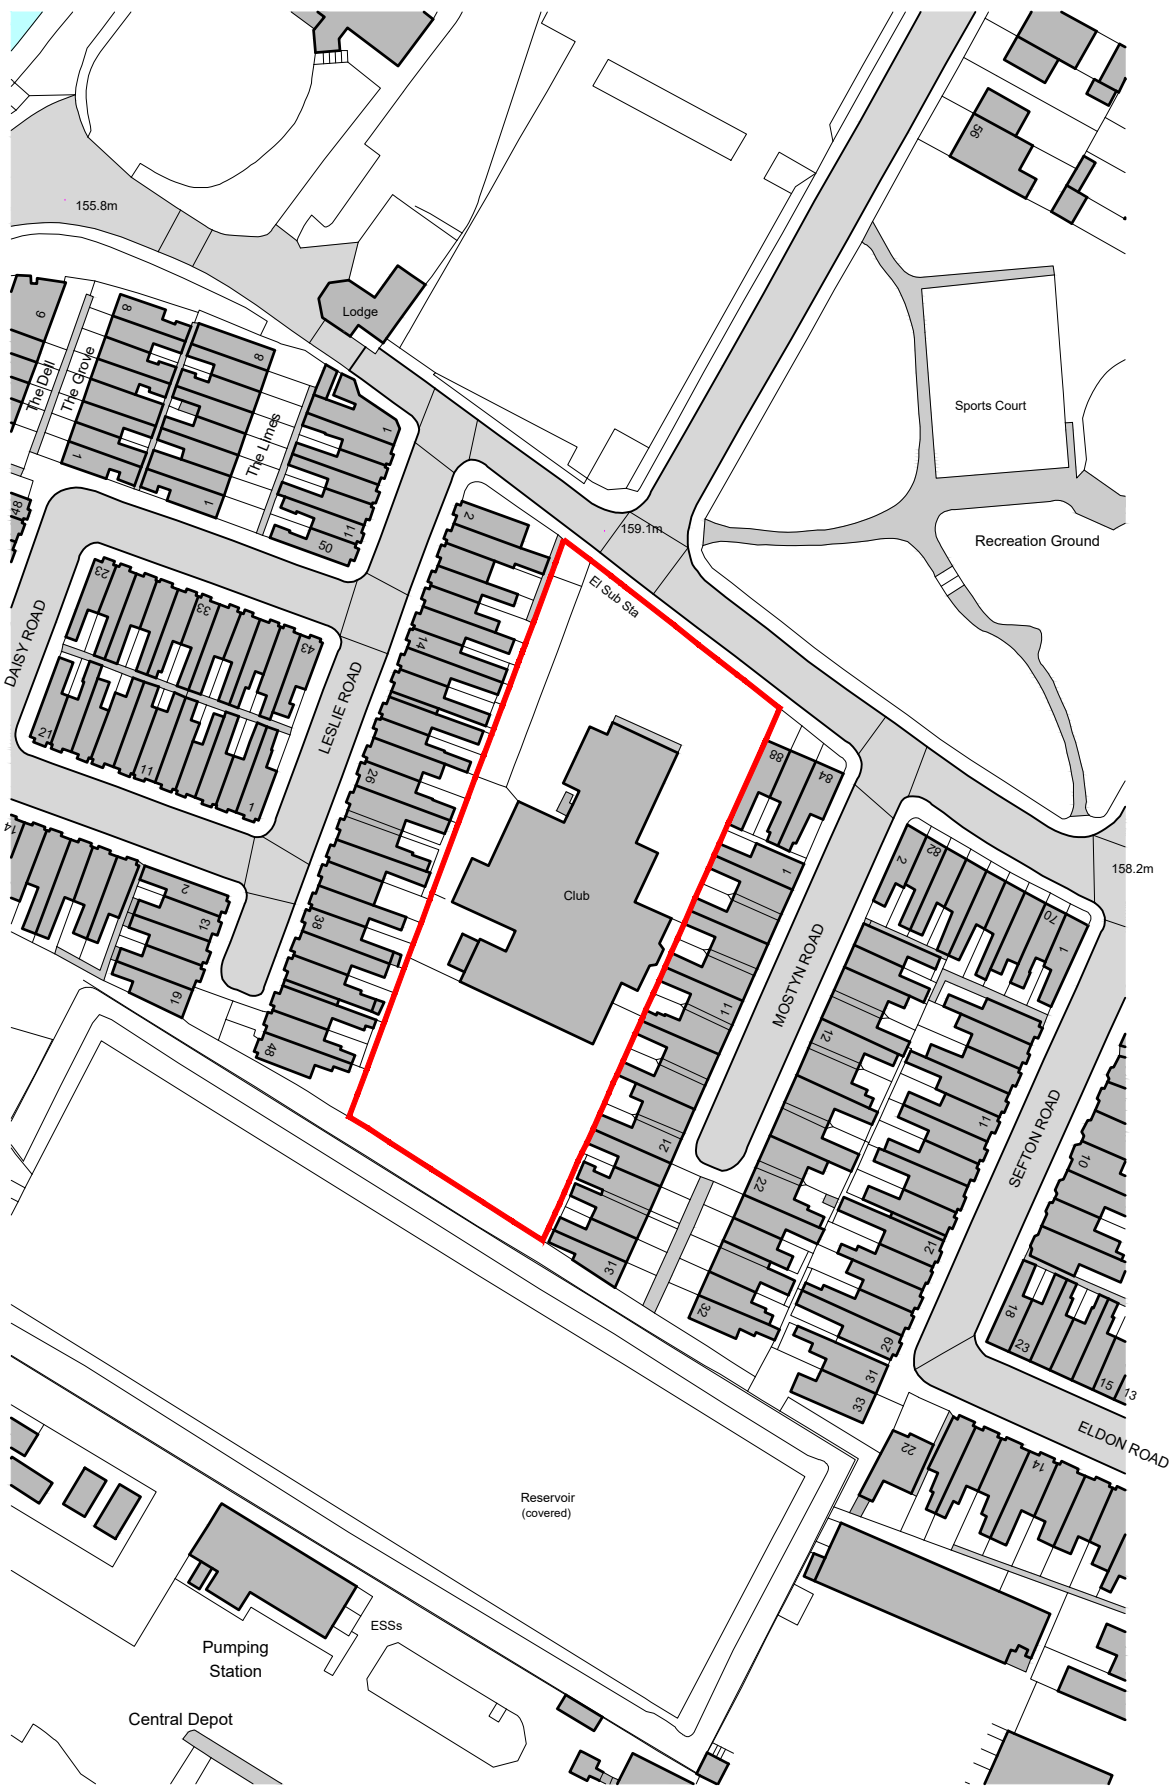

Ordnance Survey, (c) Crown Copyright 2023. All rights reserved. Licence number 100022432

REV DESCRIPTION DRWN AUTH DATE

PLANNING

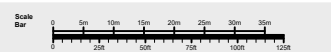

Project
Tower Mount
Edgbaston

Client
Tru Developments

Project No.
23365

Location Plan

Date
March 2024

Drawn by
KC

Authorised by
NC

Drawing No.
PA_01

This drawing and design are © Copyright Align Architecture Ltd.
No reproduction or alteration is permitted.