





SECTION D-D  
for the Lower House N.1

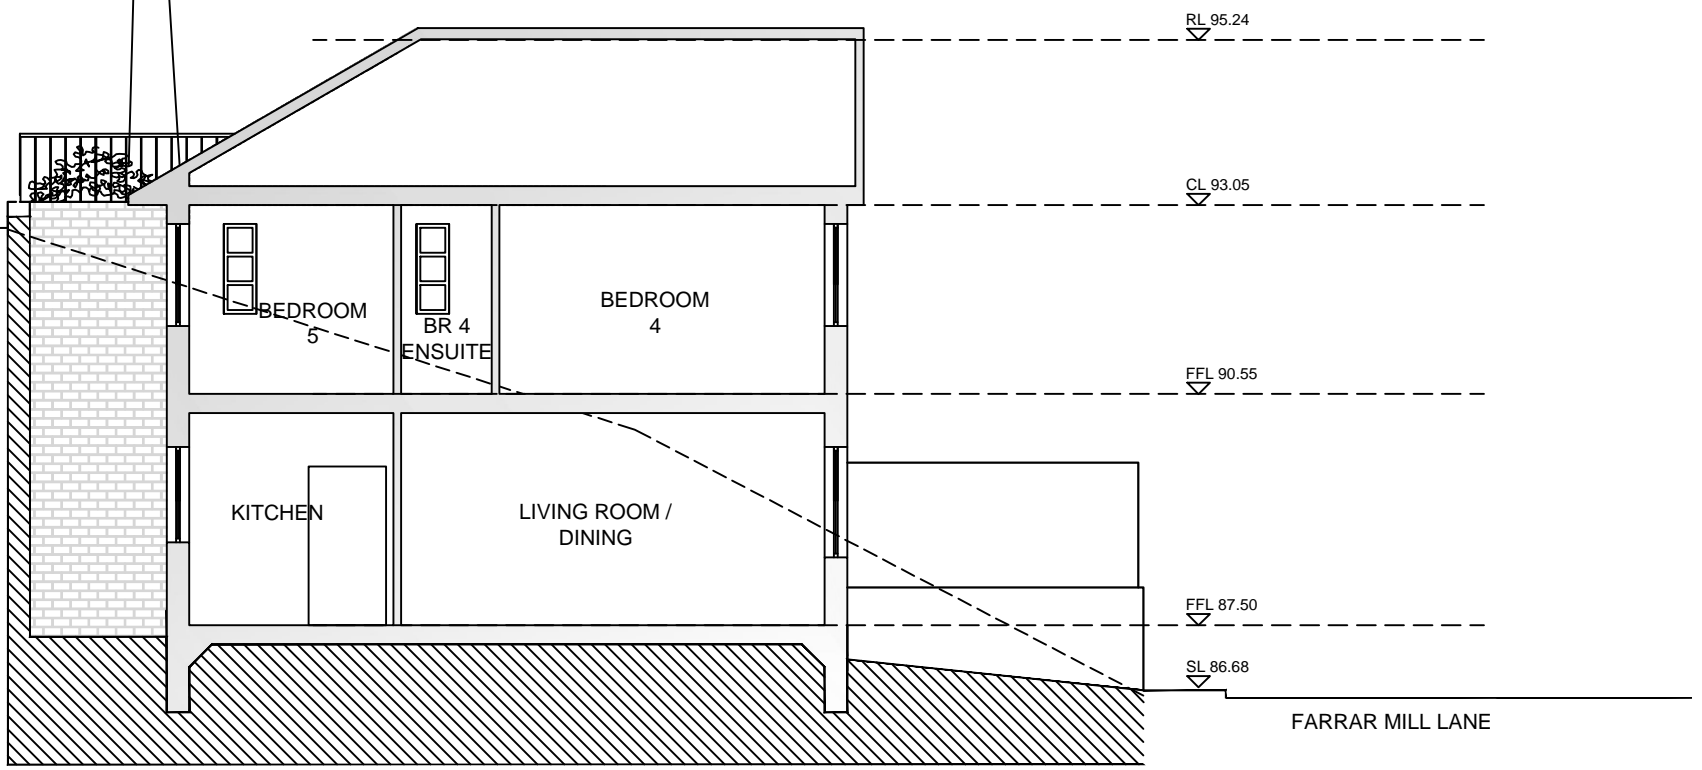

SECTION E-E  
for the Lower House N.1

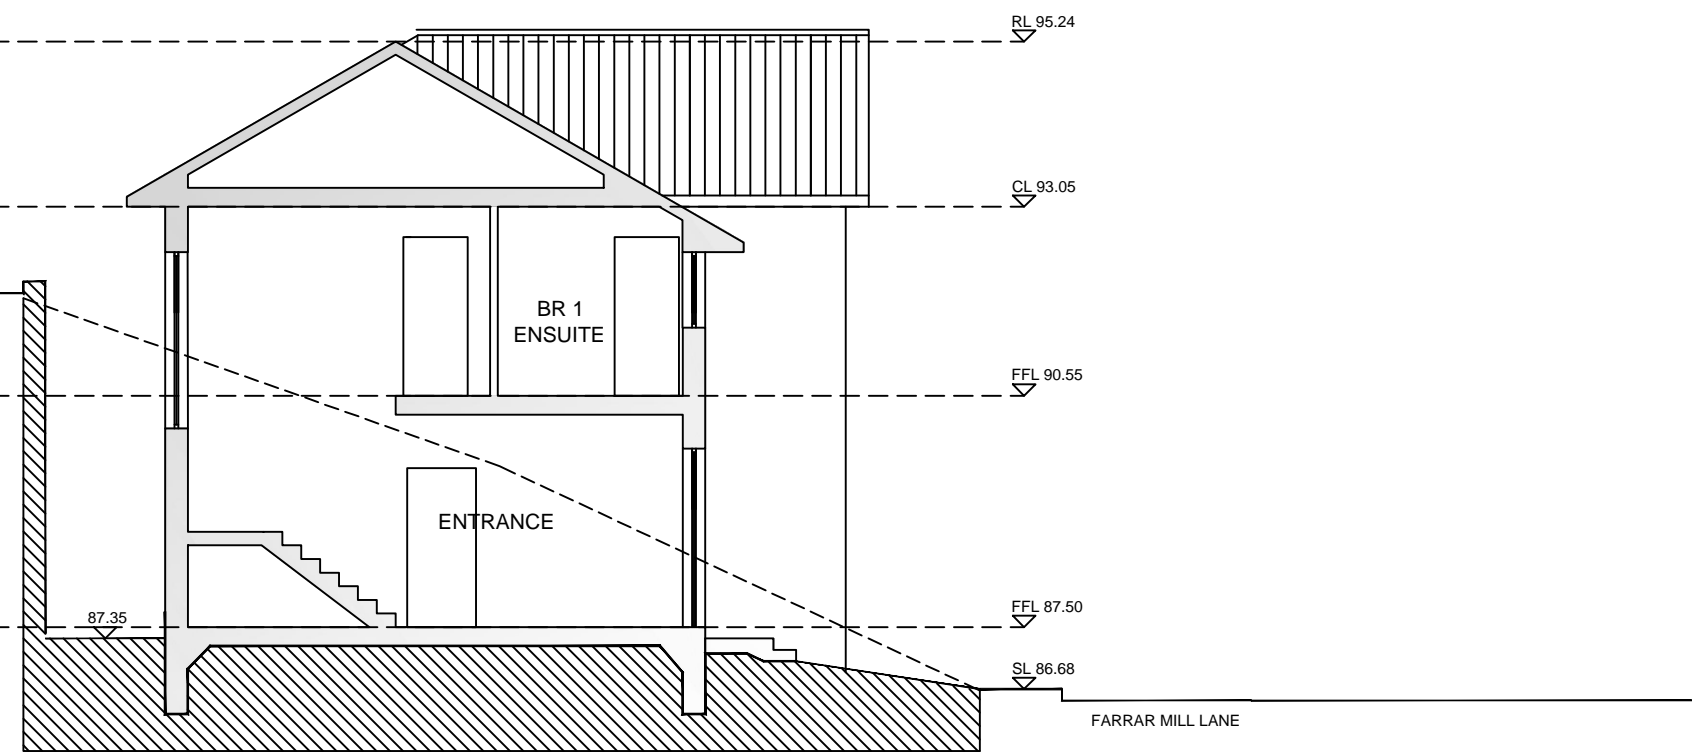

SECTION F-F  
for the Lower House N.1

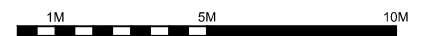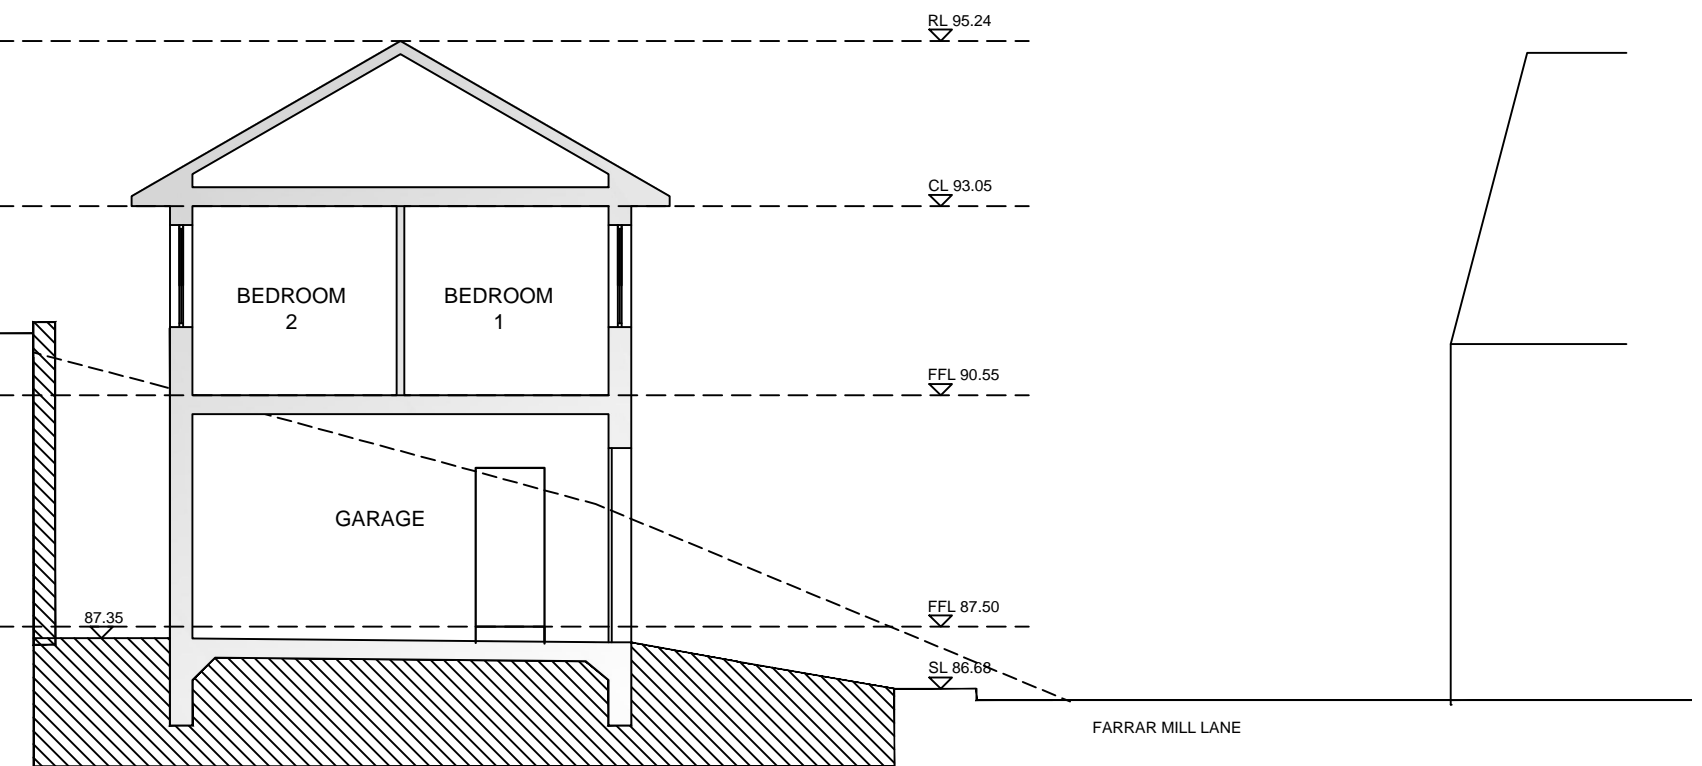

|          |             |      |  |                                 |   |  |            |          |          |
|----------|-------------|------|--|---------------------------------|---|--|------------|----------|----------|
| Revision | Description | Date | Project  | Drawing Name                    | <b>Suburban Studios</b><br><small>www.suburbanstudios.co.uk</small><br>COOMBE FARM,<br>CR0 5HL<br>020-8654-2310<br>info@suburbanstudios.co.uk | Job No   | 090404     | Date     | 03.06.14 |
|          |             |      | FARRAR MILL LANE,<br>CROSSLEY HILL,<br>SKIRCOAT<br>HX3 9EU | PROPOSED SECTIONS<br>DD; EE; FF |   | Drawing Number   | AP 136     | Rev      |          |
|          |             |      |  |                                 |   | Scale  | 1:100 @ A3 |          |          |
|          |             |      |  |                                 |   | Drawn:   | AL         | Checked: | SLS      |
|          |             |      |  |                                 |   | DO NOT SCALE FROM THIS DRAWING: Any drawing errors or divergences should be brought to the attention of SubUrban Studios at the address shown. |            |          |          |