


EXISTING SECTION A-A

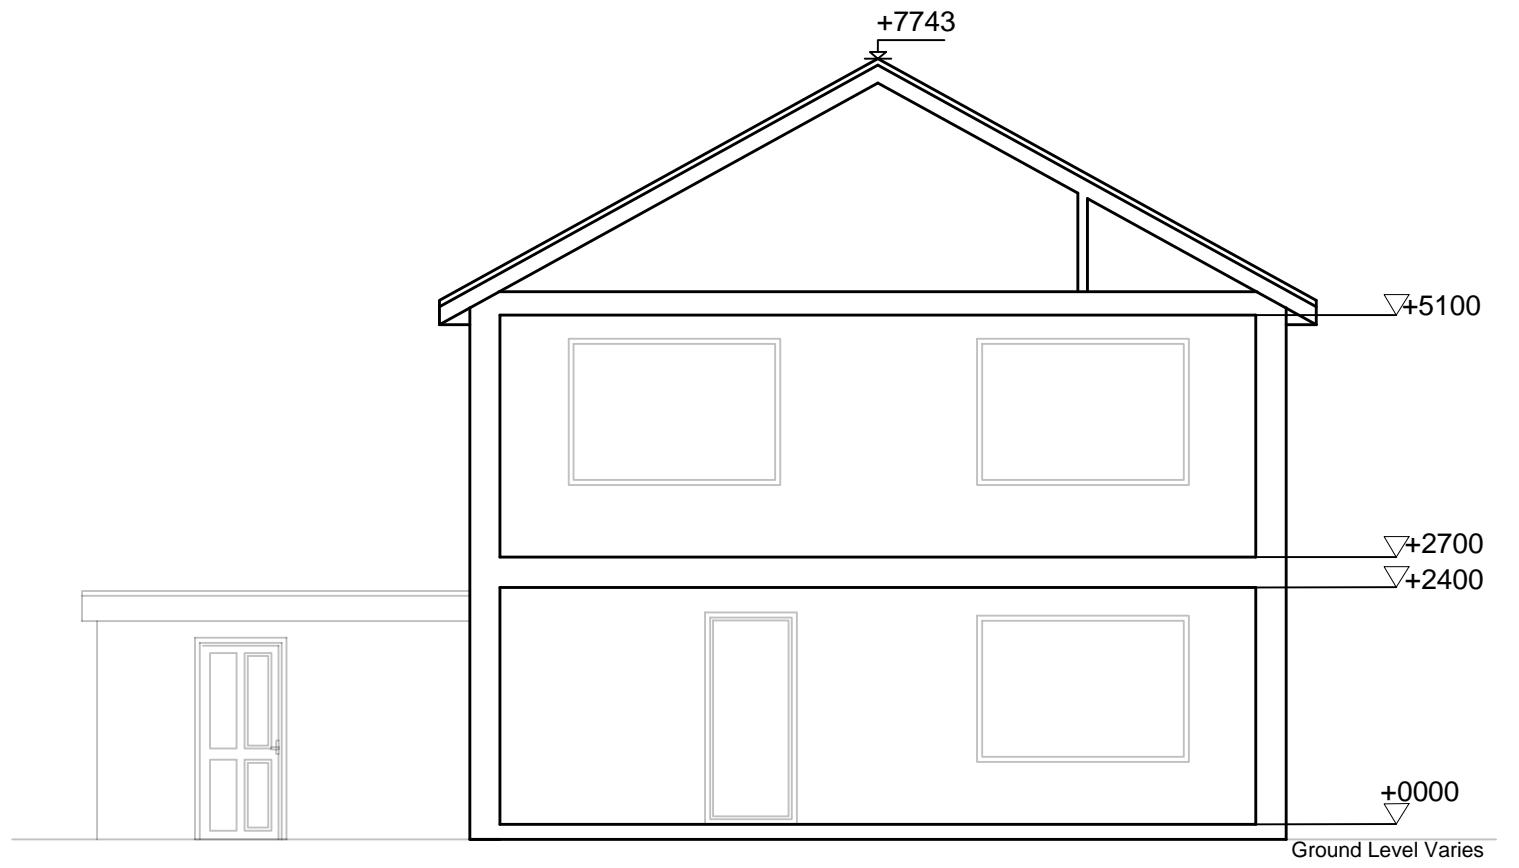

PROPOSED SECTION A-A



			Project	Drawing Name	<b>Suburban Studios</b> <small>www.suburbanstudios.co.uk</small> COOMBE FARM, CR0 5HL 020-8654-2310 info@suburbanstudios.co.uk	Job No	090903	Date	AUGUST 2025
			289 Longheath Gardens	EXISTING AND PROPOSED SECTION		Drawing Number	004	Rev	--
			Croydon			Scale	1:75@A3		
			CR0 7TZ			Drawn:		Checked:	
Revision	Description	Date							