



BEDROOM large en-suite

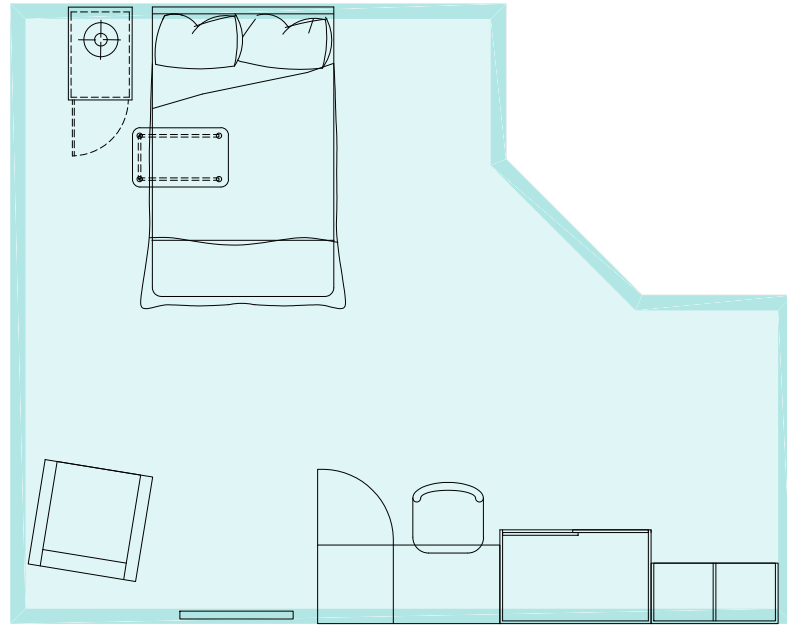


BEDROOM large en-suite
(usable space less door swing)

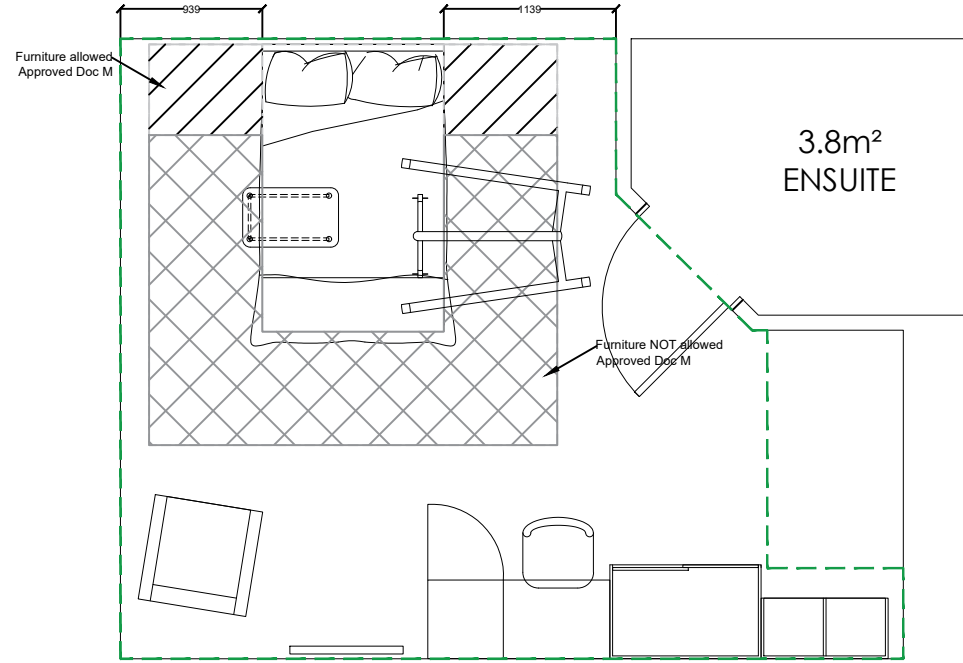


17.9m² BEDROOM
16.5m² USABLE BEDROOM

BEDROOM standard en-suite

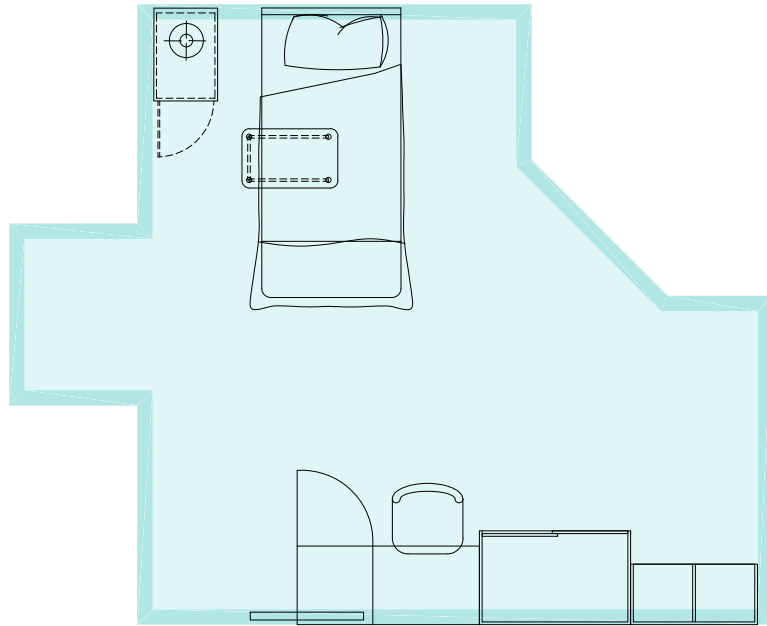

BEDROOM standard en-suite
(usable space less door swing)

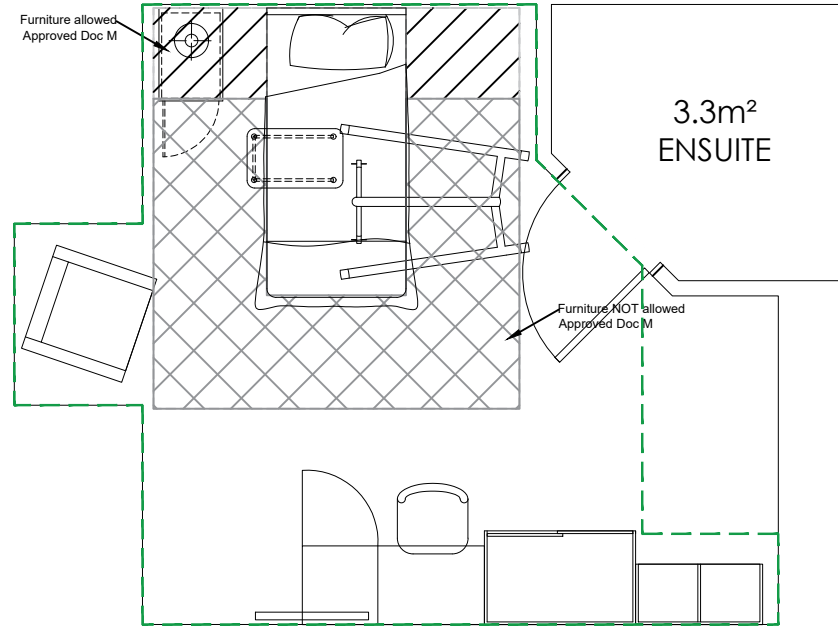


15.5m² BEDROOM
14.1m² USABLE BEDROOM

○ typical bedroom types

General Notes
Drawing based on Ordnance Survey and Measured Survey data.
Responsibility is not accepted for errors made by others in scaling from this drawing.
All drawing information should be taken from figured dimensions only.
Drawing to be used for Local Authority purposes or for Planning only.

REV	DESCRIPTION	DRWN	AUTH	DATE
-----	-------------	------	------	------

PLANNING

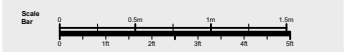

Scale: 1:50
Sheet: A3

Project
Tower Mount
Edgbaston

Client: Tru Developments
Project No: 23365

Drawing Title:
Typical Bedroom Layouts

Date: March 2024
Drawn by: KC
Authorised by: NC

Drawing No: **PA_09**

This drawing and design are © Copyright Align Architecture Ltd.
No reproduction or alteration is permitted.